




1E EXISTING ROOF  
SCALE: 1/8" = 1'-0"

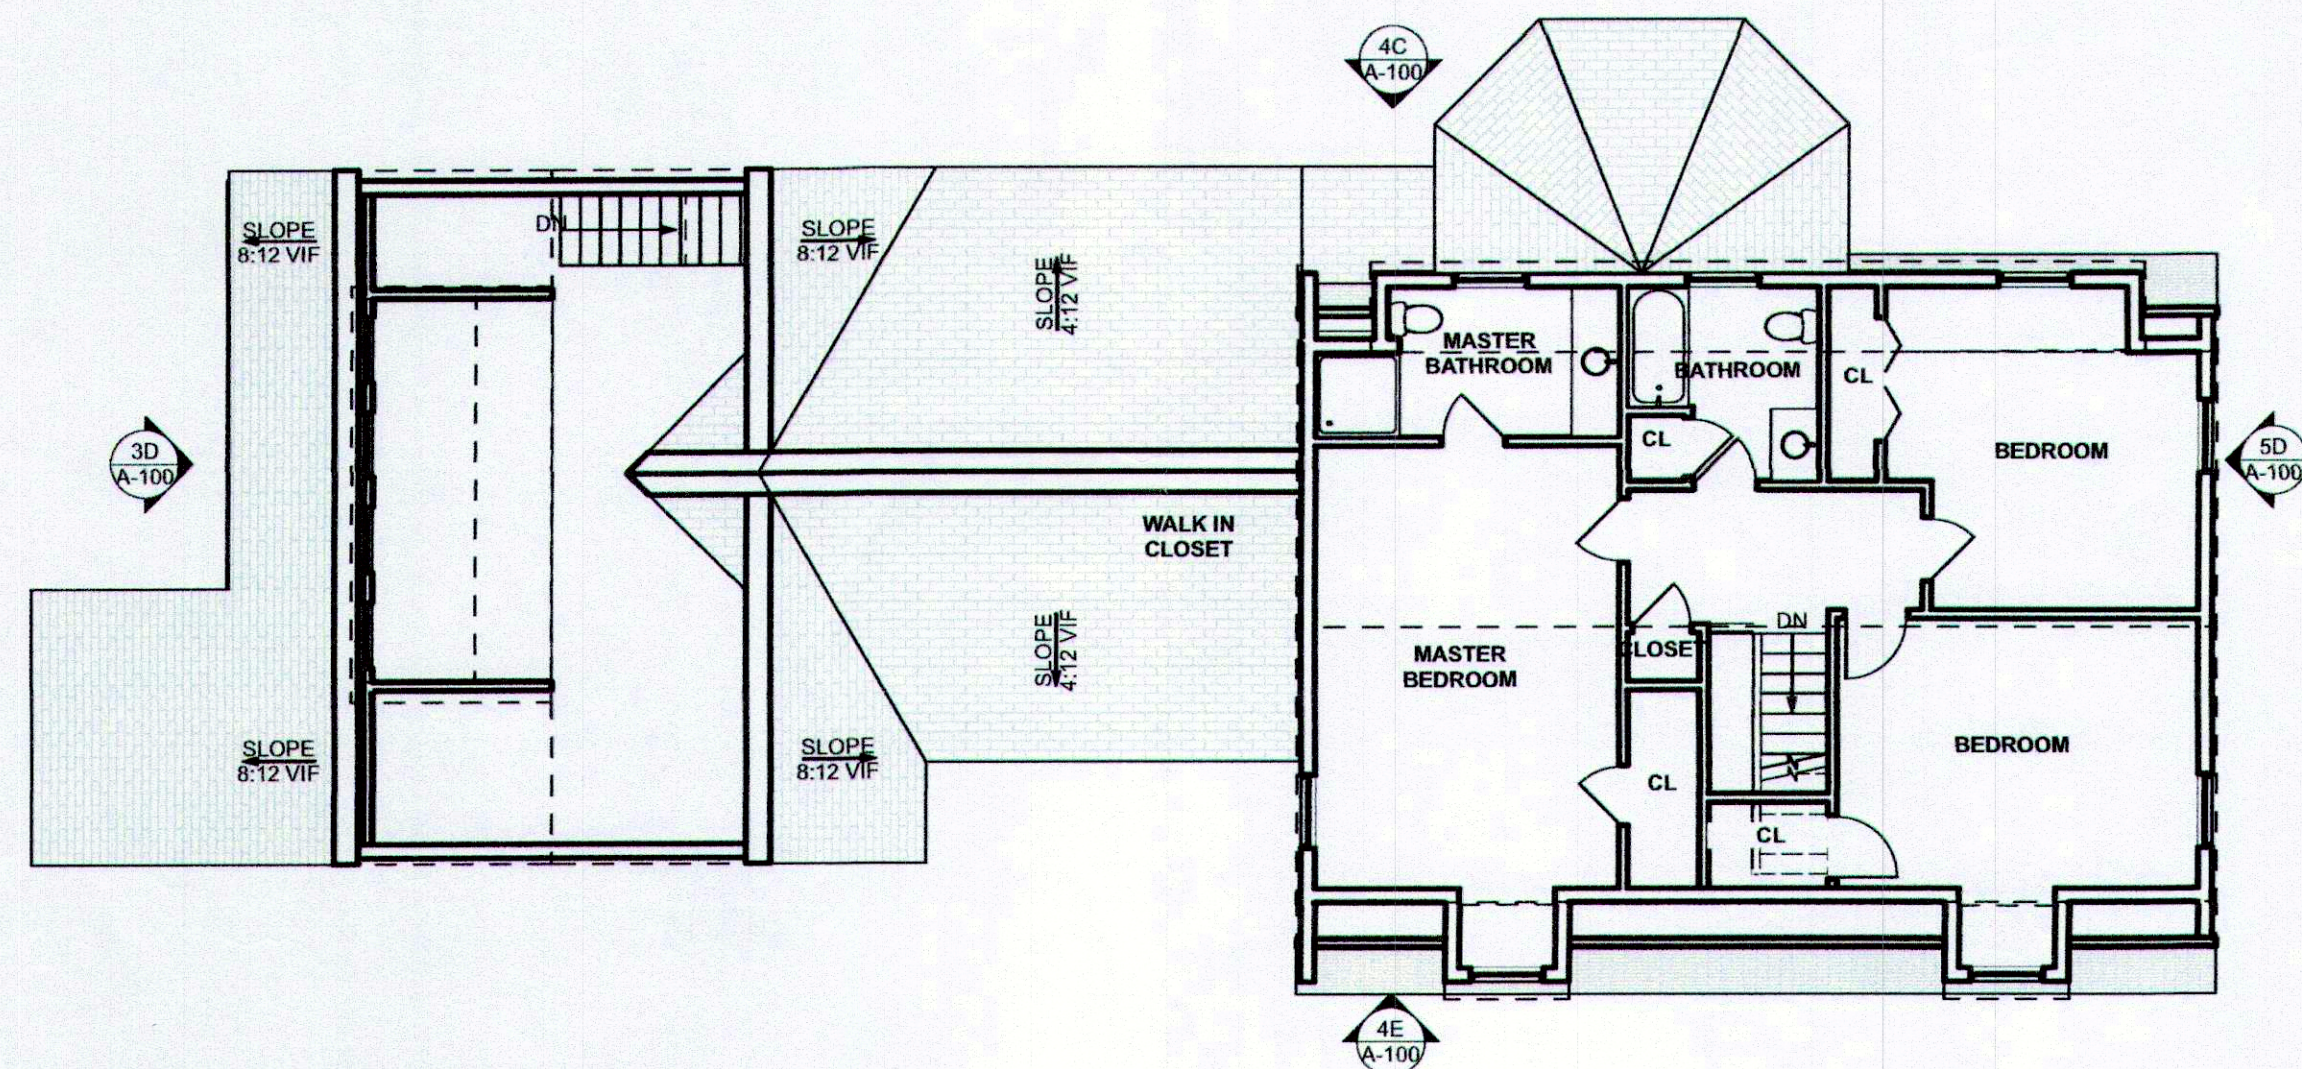


1C EXISTING SECOND FLOOR PLAN  
SCALE: 1/8" = 1'-0"

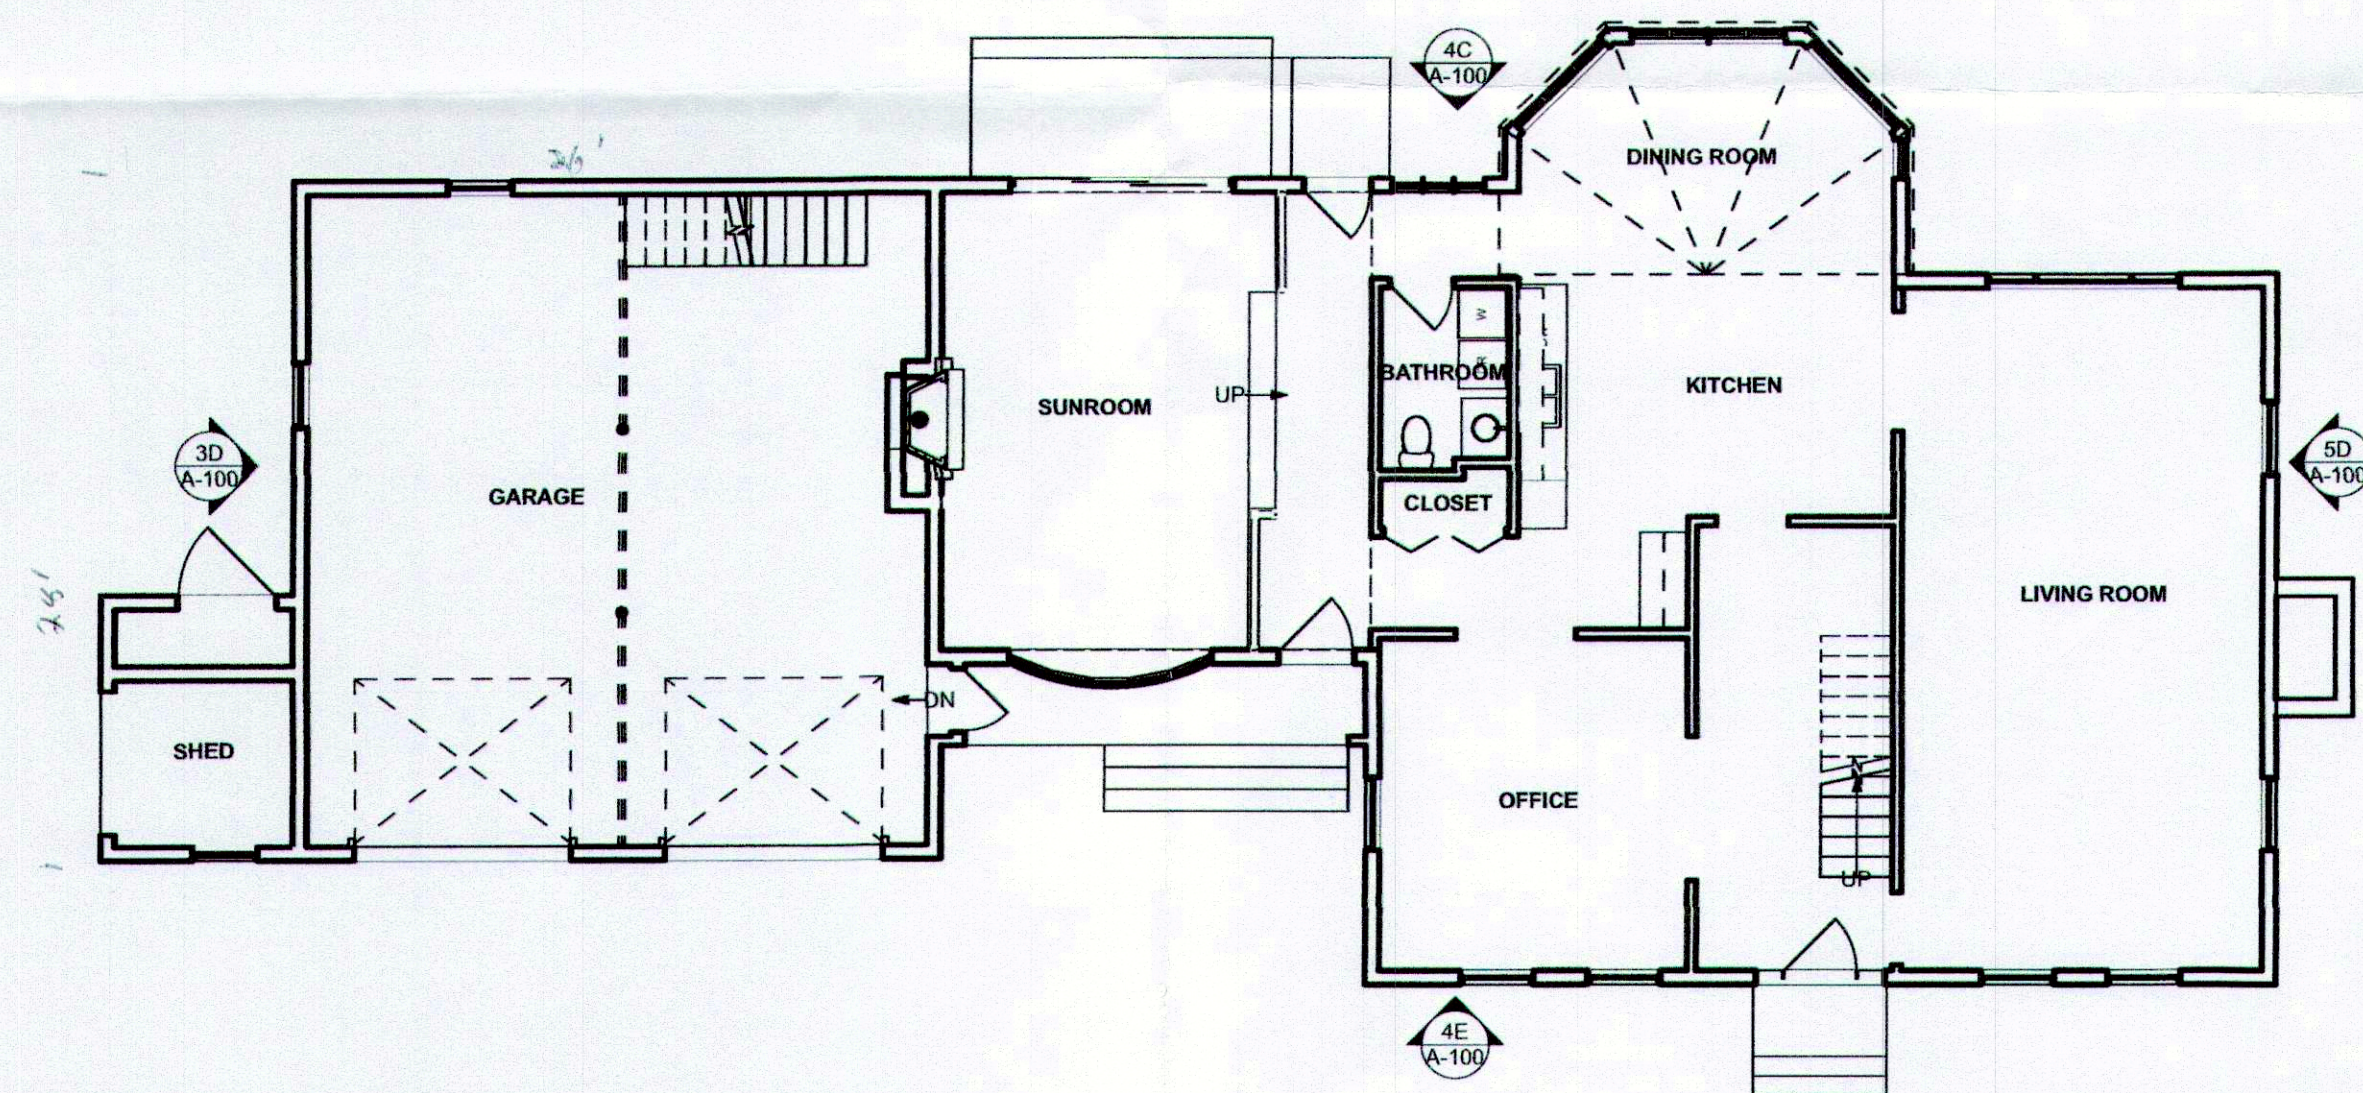


1A EXISTING FIRST FLOOR PLAN  
SCALE: 1/8" = 1'-0"

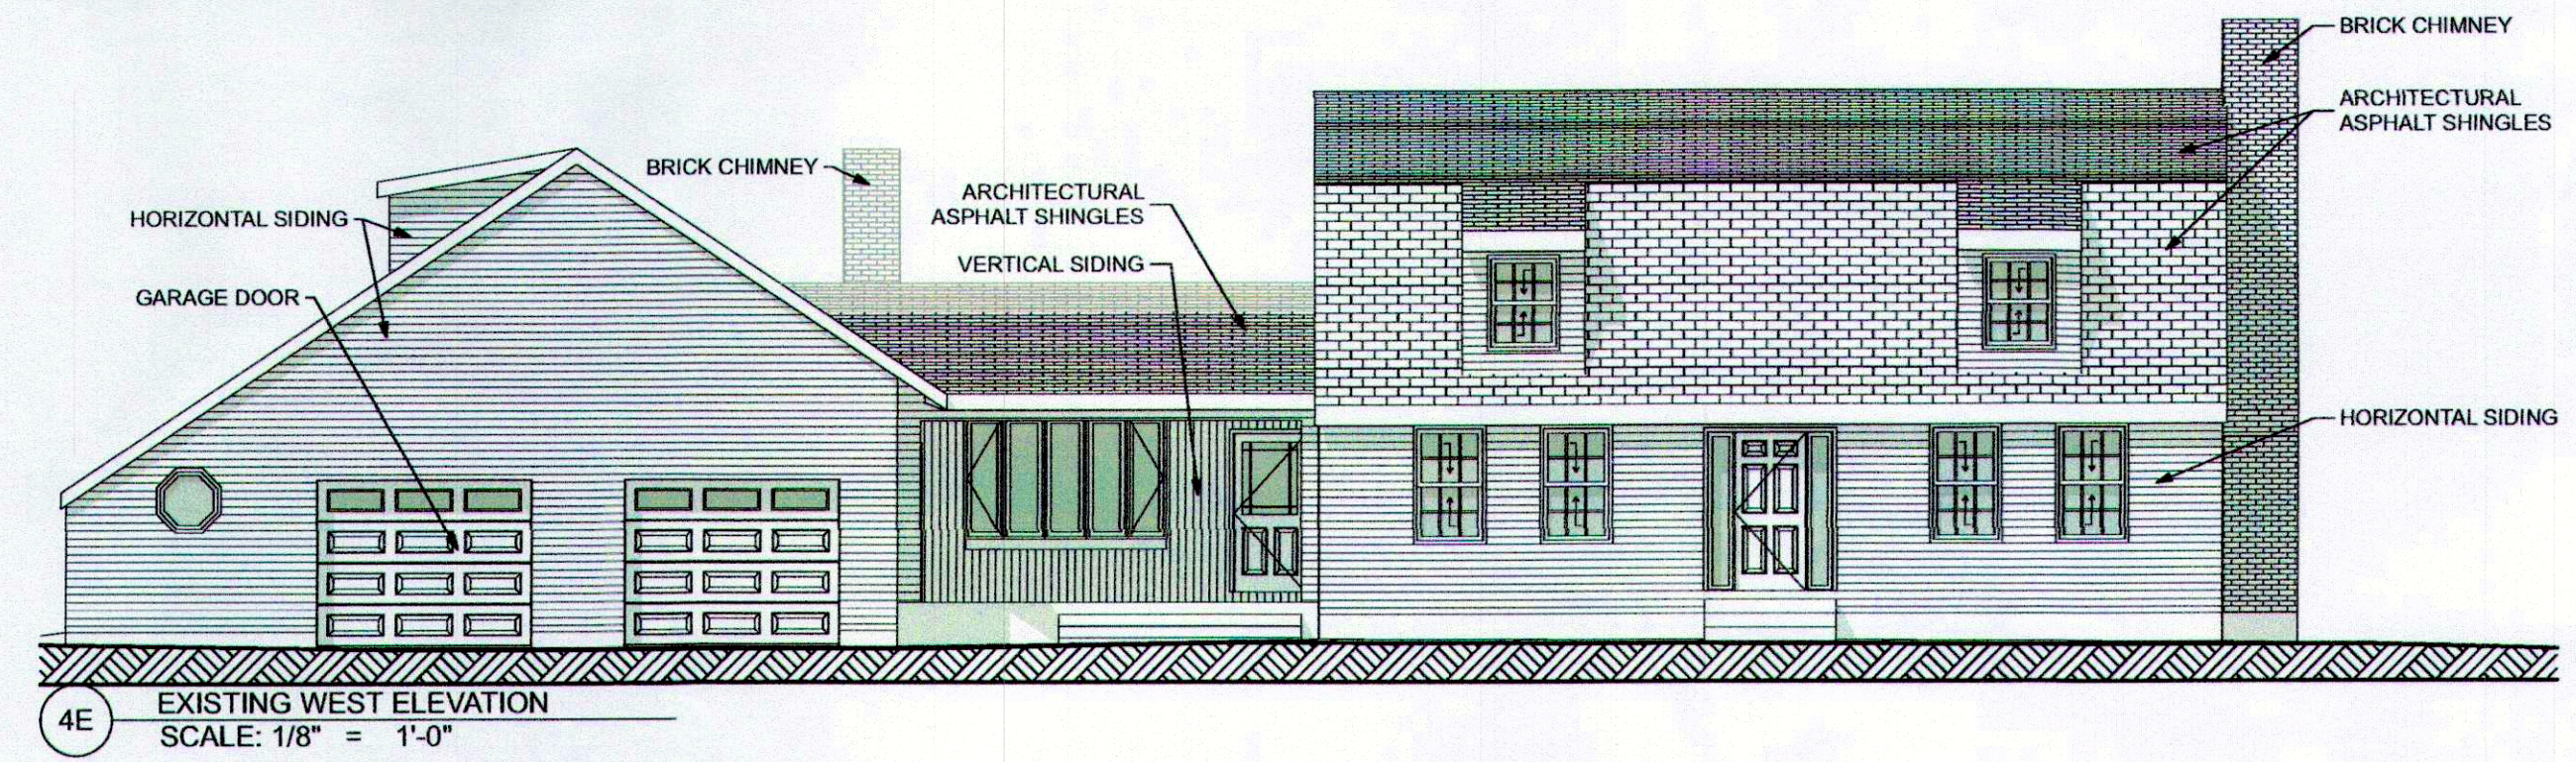


4E EXISTING WEST ELEVATION  
SCALE: 1/8" = 1'-0"

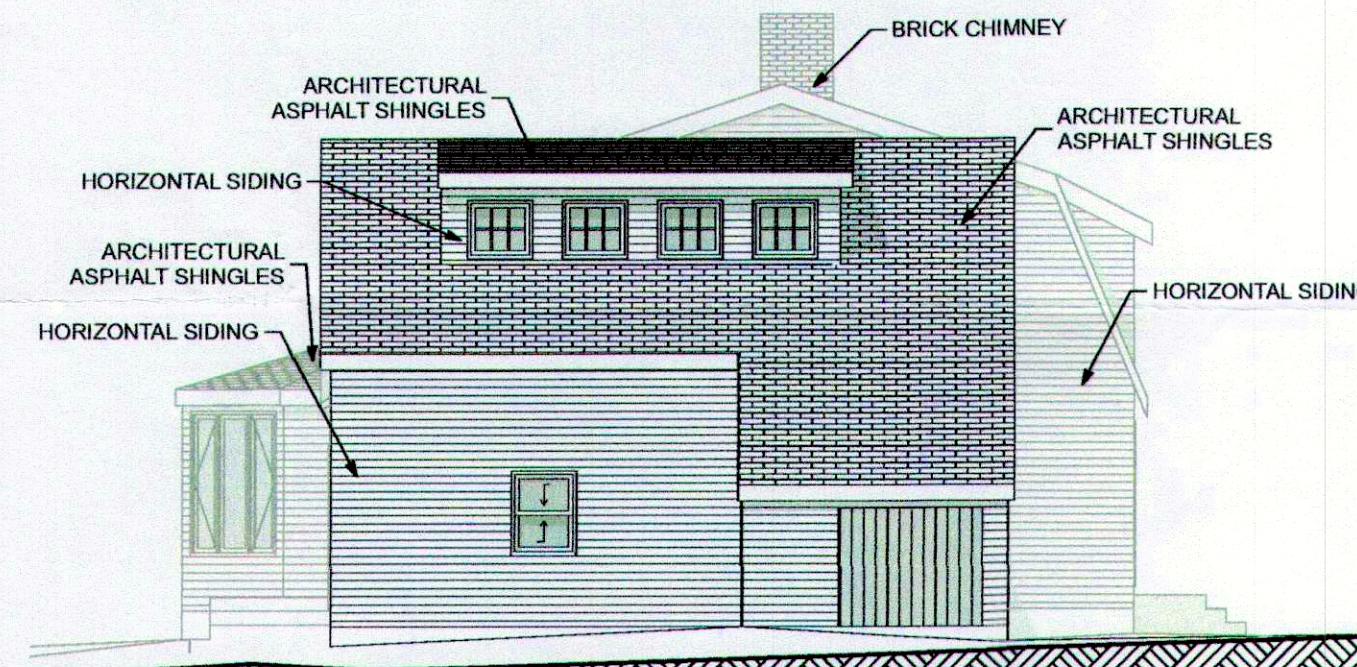

3D EXISTING NORTH ELEVATION  
SCALE: 1/8" = 1'-0"

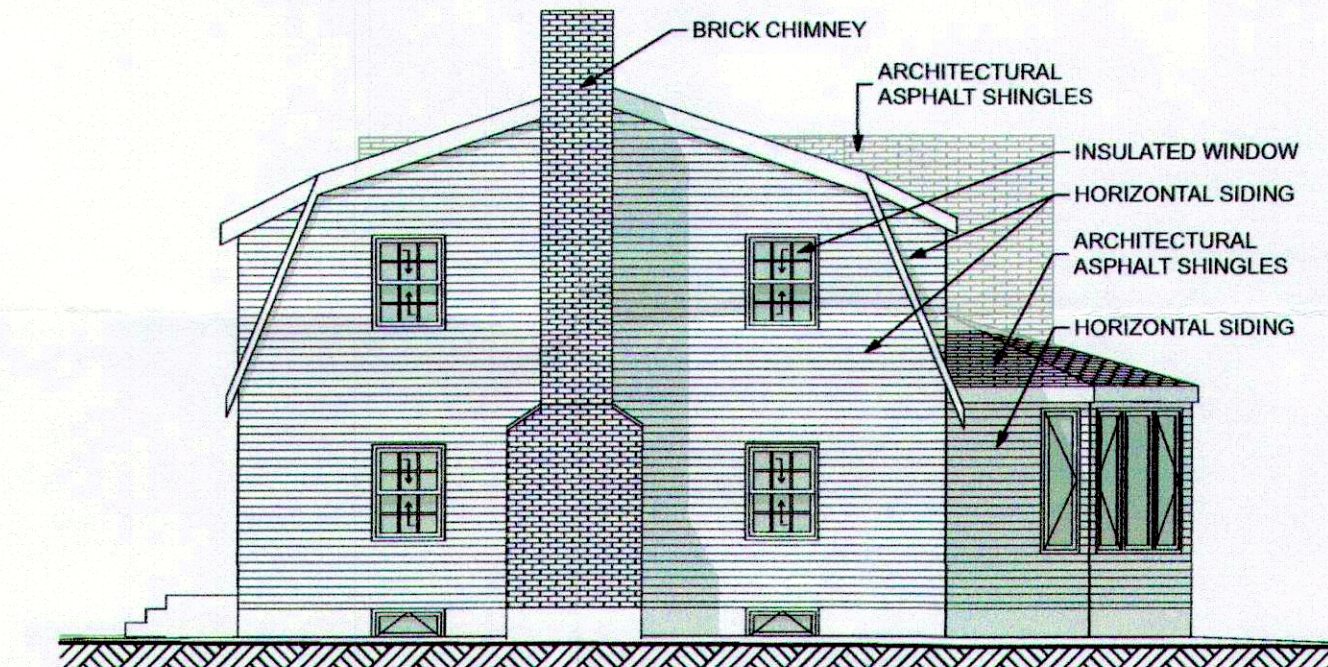

5D EXISTING SOUTH ELEVATION  
SCALE: 1/8" = 1'-0"

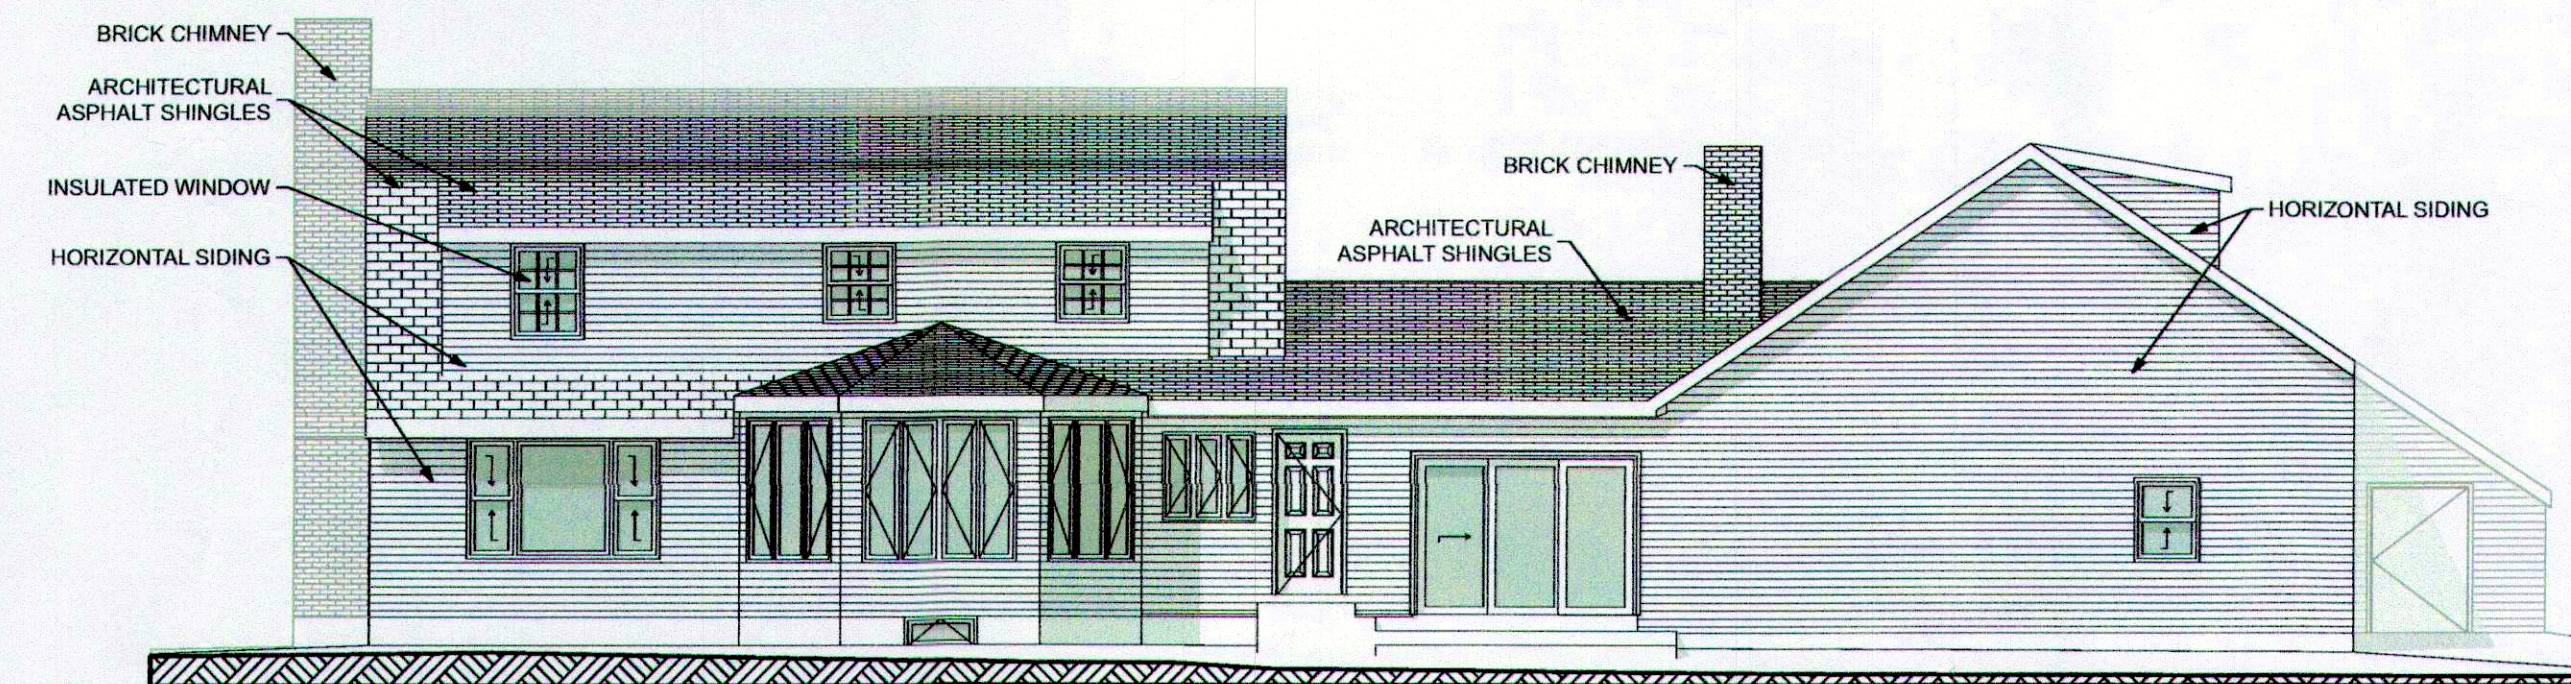

4C EXISTING EAST ELEVATION  
SCALE: 1/8" = 1'-0"



**PEGARCH**  
ARCHITECTURE & DESIGN SERVICES  
236 MAIN ST PORTLAND, CT 06480  
860.740.5123  
PEGARCH.COM

**Renovations and Addition**  
130 Pokorny Road  
Higganum, CT 06441

(THIS IS AN ORIGINAL DOCUMENT) AND IS NOT TO BE COPIED OR REPLICATED IN ANY WAY. DRAWINGS AND DESIGNS ARE PROPERTY OF PEGARCH LLC AND ARE PROTECTED BY TERMS AND BYLAWS. DRAWINGS ARE NOT VALID UNLESS STAMPED WITH SEAL IN AREA BELOW. PLEASE CONTACT ARCHITECT FOR ADDITIONAL COPIES OR MORE INFORMATION. DRAWINGS ARE PROTECTED BY 2020 COPYRIGHT.

**PERMITTING SET**



SHEET NAME  
**EXISTING DRAWINGS**

SHEET ID  
**A-100**