
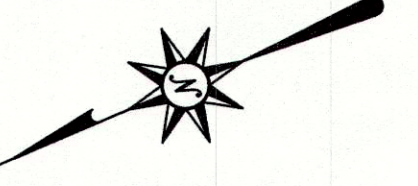


GRADING AND DRAINAGE LEGEND

- PROPERTY LINE
- LOD LIMIT OF DISTURBANCE AND SITWORK
- CONTRACK LIMIT LINE
- SAWCUT LINE
- STORM LINE
- MANHOLE
- CATCH BASIN
- PROPOSED CONTOUR LINE
- ×100.00 PROPOSED SPOT GRADE
- SPOT GRADE ABBREVIATIONS
- BC BOTTOM OF CURB
- TC TOP OF CURB
- BW BOTTOM OF WALL
- TW TOP OF WALL
- MEX MEET EXISTING CONDITION

LEAVER MEADOW ROAD
60-026-1-6
N/F
PAUL J. & JUDITH L.
PETRULIS
VOL.157 - PG.596

3 KILLINGWORTH ROAD
60-026-1-5
N/F
BRETT W. & LARISSA B.
JOHNSON
VOL.354 - PG.52

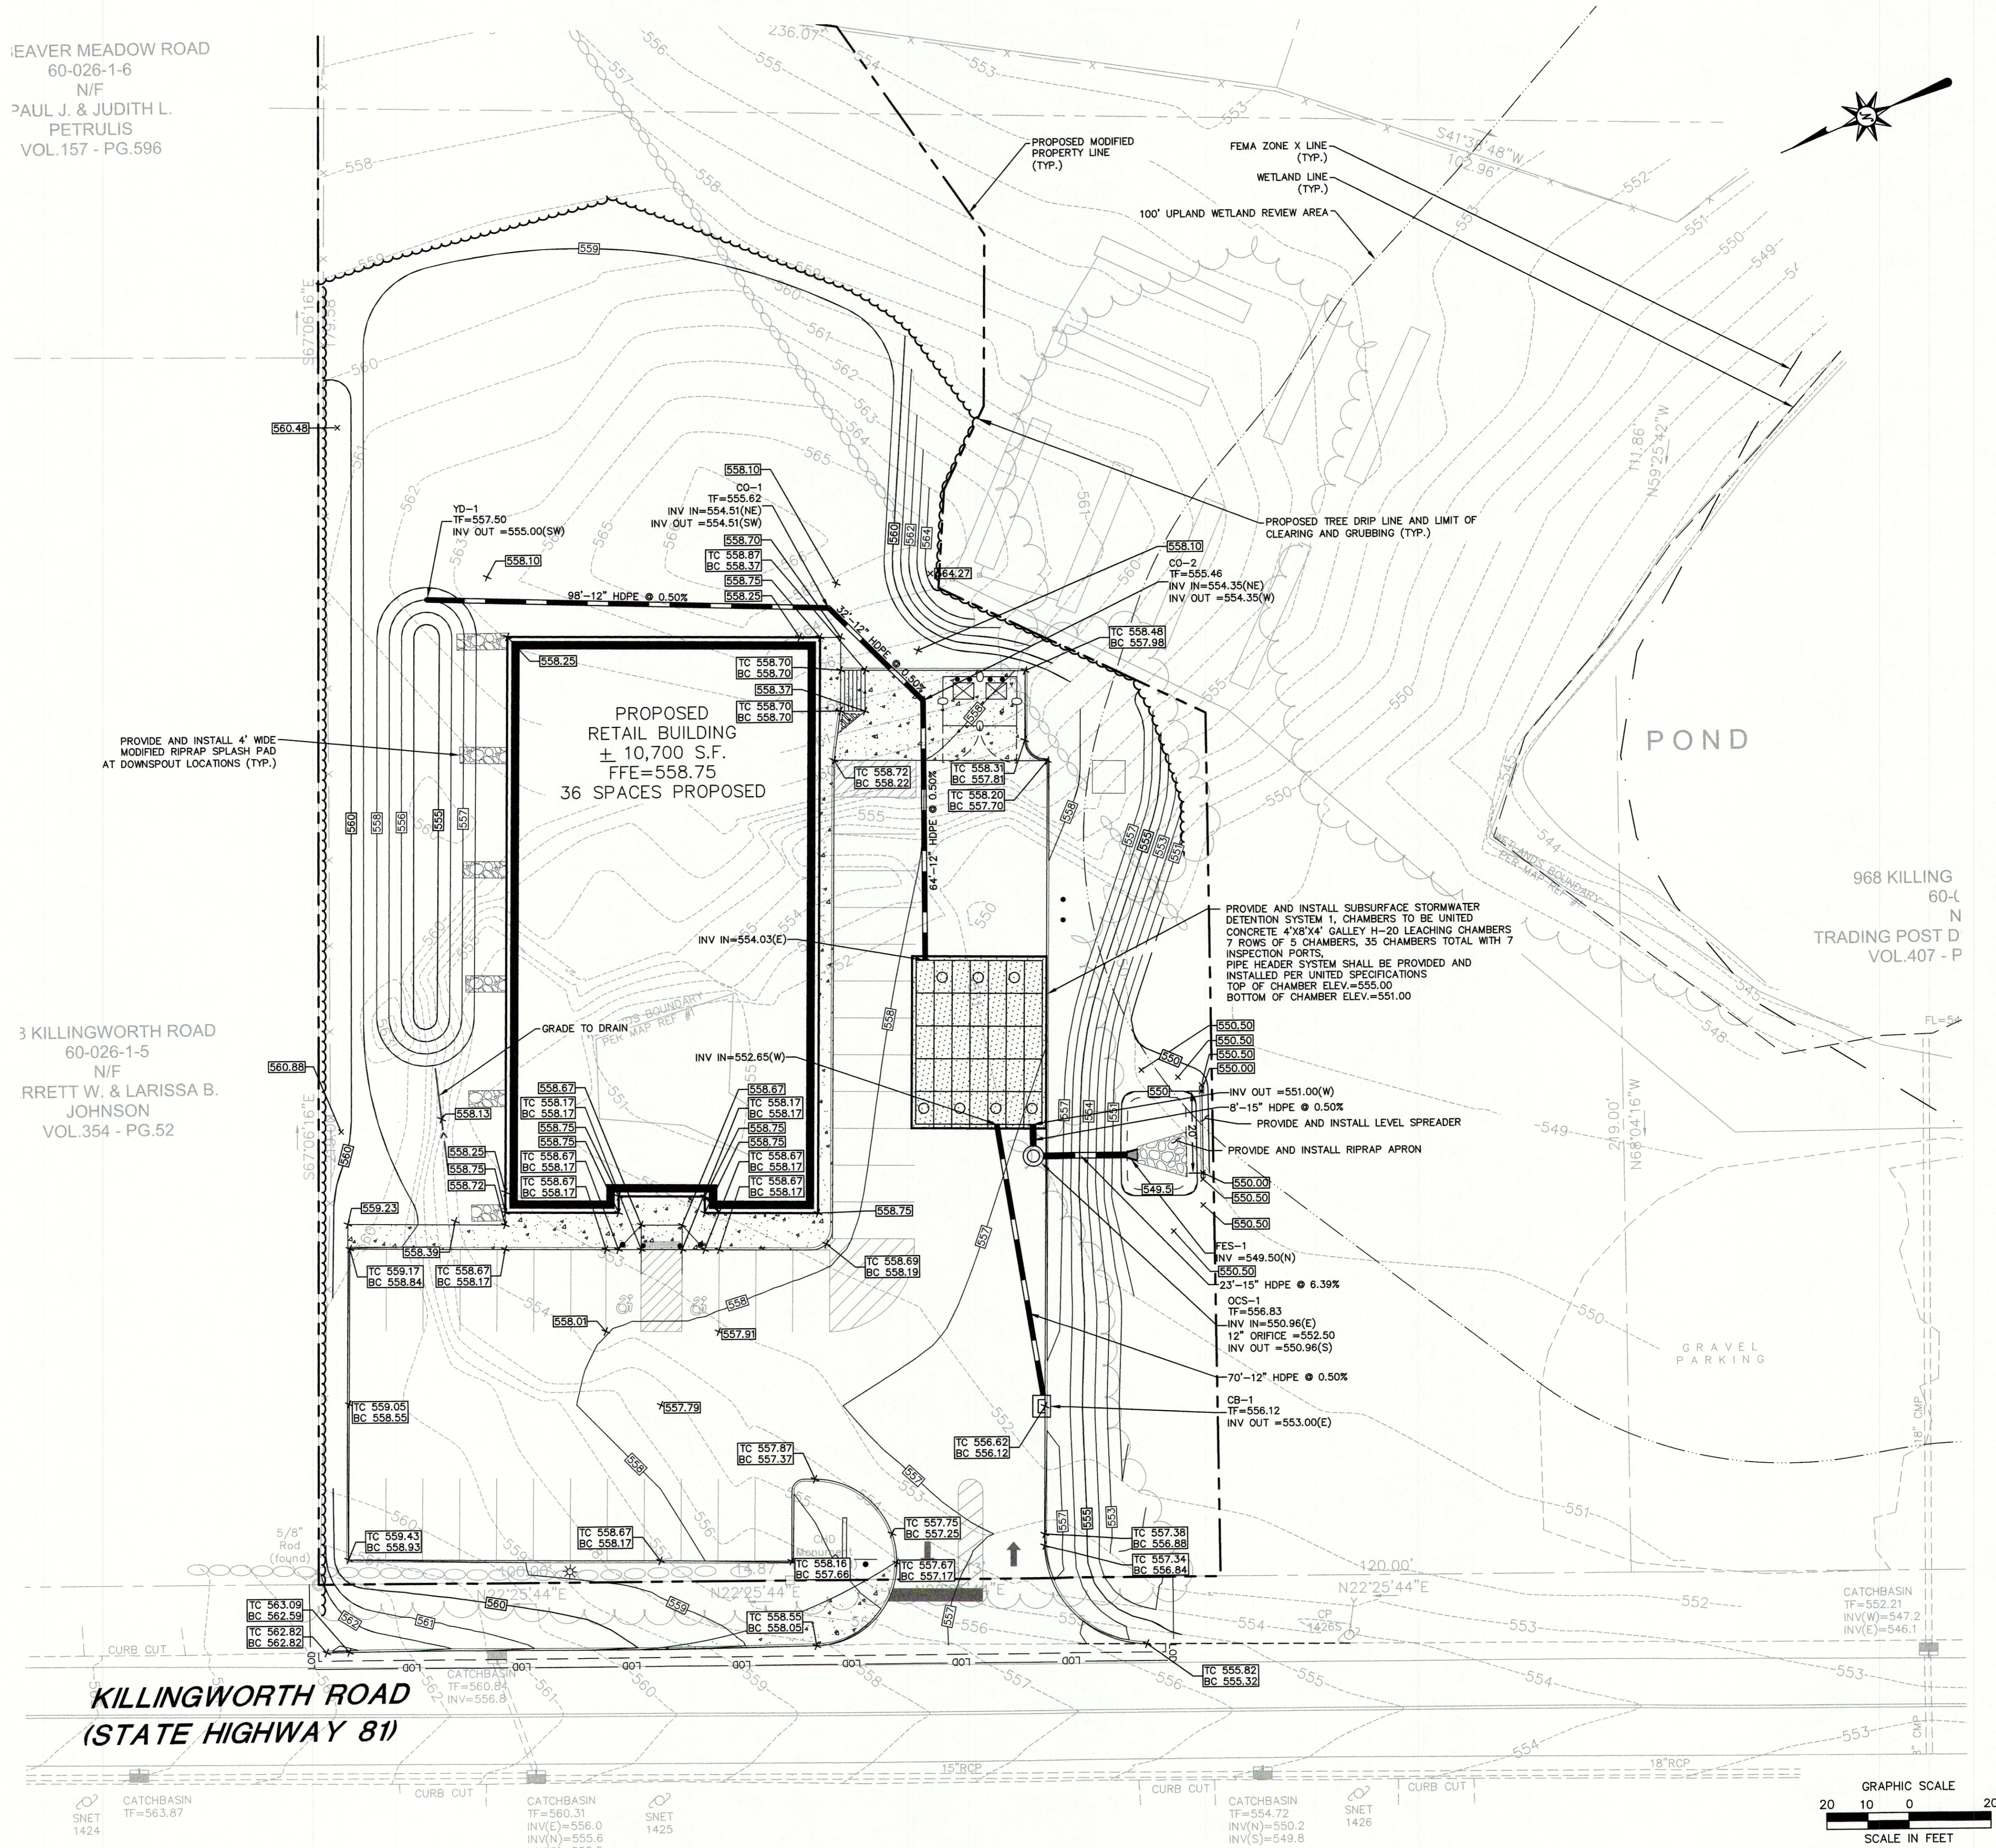

PROPOSED RETAIL DEVELOPMENT
KILLINGWORTH ROAD
HADDAM, CONNECTICUT

| REVISIONS | No. | Date | Desc. |
|-----------|-----|------|-------|
| | | | |

Designed: T.A.H.
Drawn: T.A.H.
Reviewed: T.A.H.
Scale: 1"=20'
Project No.: 2200418
Date: 09/21/2022
CAD File: GD220041801


GRADING AND DRAINAGE PLAN

Sheet No.

GD-1

NOT FOR CONSTRUCTION
FOR PERMITTING PURPOSES
ONLY

REFER TO SHEET GN-1 FOR
SITE WORK GENERAL NOTES

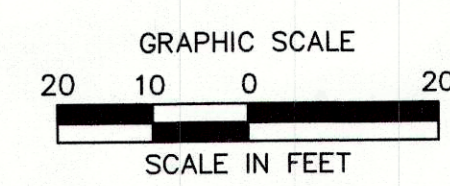

9/1/2022 CC CAMPBELL VAN COMPANIES.COM/FILES/PROJECTS/04/2200418/01/220041801.DWG (L) J. 2403K.DWG

Xref (1): X:\220041801\220041801_80220041801.XCD (220041801): XCD220041802