


- NOTES:**
- SITE PLAN SHOWN IS PRELIMINARY AND IS FOR TEMPORARY USE ONLY. SITE WILL BE FULLY RESTORED UPON COMPLETION OF THE REHABILITATION PROJECT ON THE SWING BRIDGE.
 - UTILIZATION OF SITE IN SUPPORT OF THE BRIDGE REHAB WILL INCLUDE, BUT IS NOT LIMITED TO:
 - PROJECT ADMINISTRATIVE OFFICE TRAILERS (AMERICAN BRIDGE # CTDOT)
 - BREAKROOMS FOR UNION LABOR
 - RESTROOMS
 - TOOL STORAGE CONTAINERS
 - EQUIPMENT STORAGE
 - FUEL STORAGE
 - STAGING OF STEEL AND OTHER PERMANENT MATERIAL FOR USE ON THE PROJECT

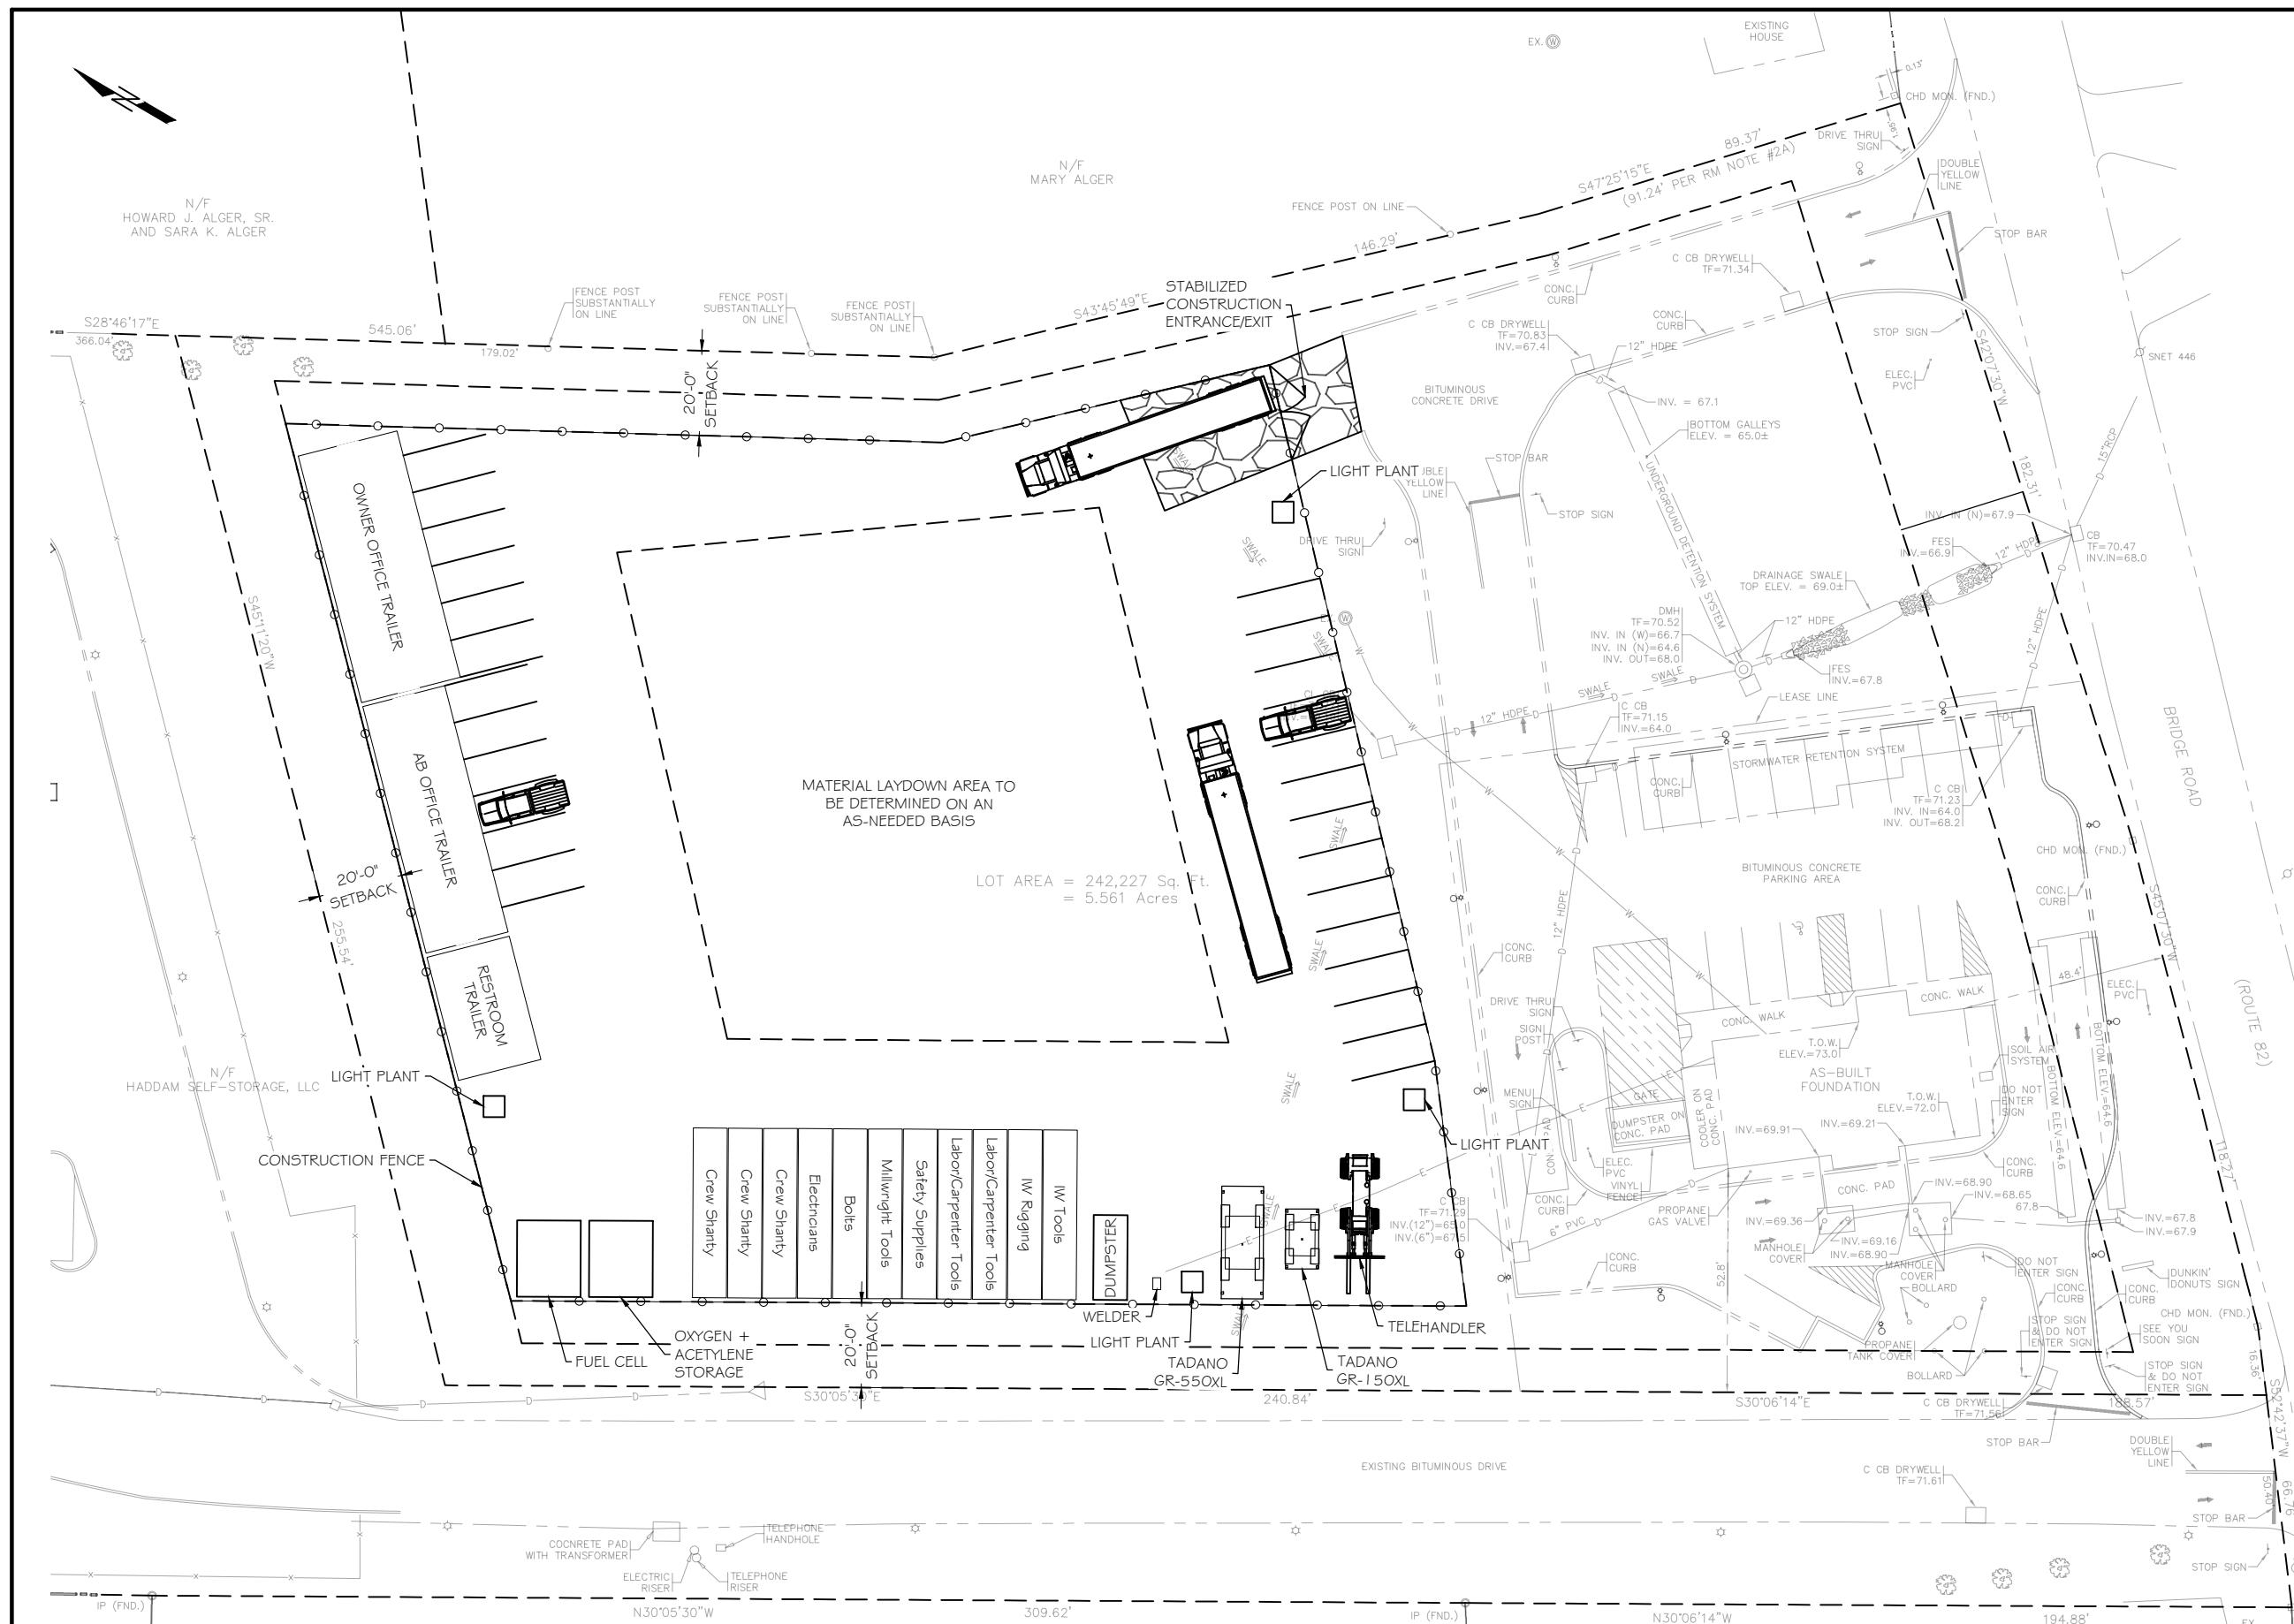

PROPRIETARY INFORMATION
 THIS DRAWING IS NOT TO BE REPRODUCED OR USED WITHOUT THE EXPRESS WRITTEN PERMISSION OF AMERICAN BRIDGE COMPANY.

CONNECTICUT DEPARTMENT OF TRANSPORTATION
 REHABILITATION OF BRIDGE NO. 01138 ROUTE 82
 OVER CONNECTICUT RIVER
 TOWNS OF EAST HADDAM / HADDAM
 STATE PROJECT NO. 0040-0141
 STATE CT COUNTY MIDDLESEX

6					
5					
4					
3					
2					
1					
	Drawn	Date	Check	Date	Description
					Revisions

Office: **PITTSBURGH**
 Design By: **E LOMMERIN**
 Drawn: **ENL** Checked: **ENGR1**
 Date: **05/04/22** Date: **XX/XX/XX**

EAST HADDAM BRIDGE REHABILITATION
CONSTRUCTION YARD
PROPOSED SITE PLAN
 In Charge Of: **DAVIN HAZIRJIAN**



AB Job Number: **21NE-019** Rev: **0**
 Sheet Number: **SP-SK003**
 Region: **NORTHEAST**