



West Elevation 4
1/8" = 1'-0"



South Elevation 3
1/8" = 1'-0"

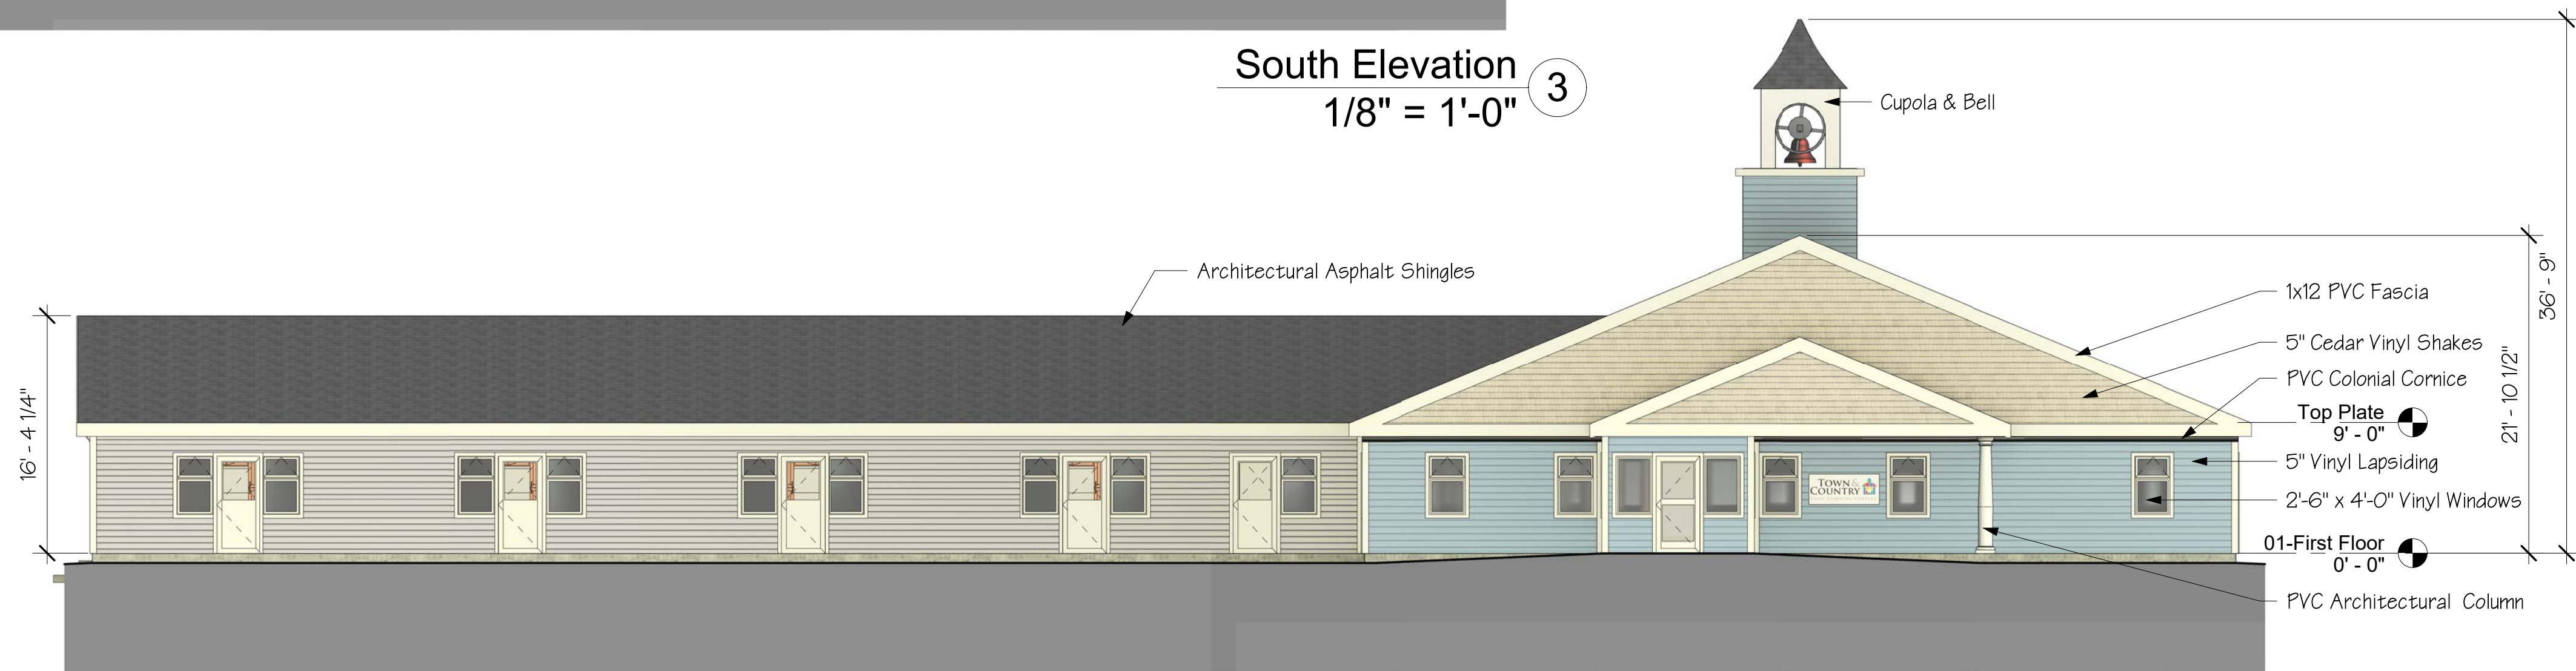

East Elevation 2
1/8" = 1'-0"

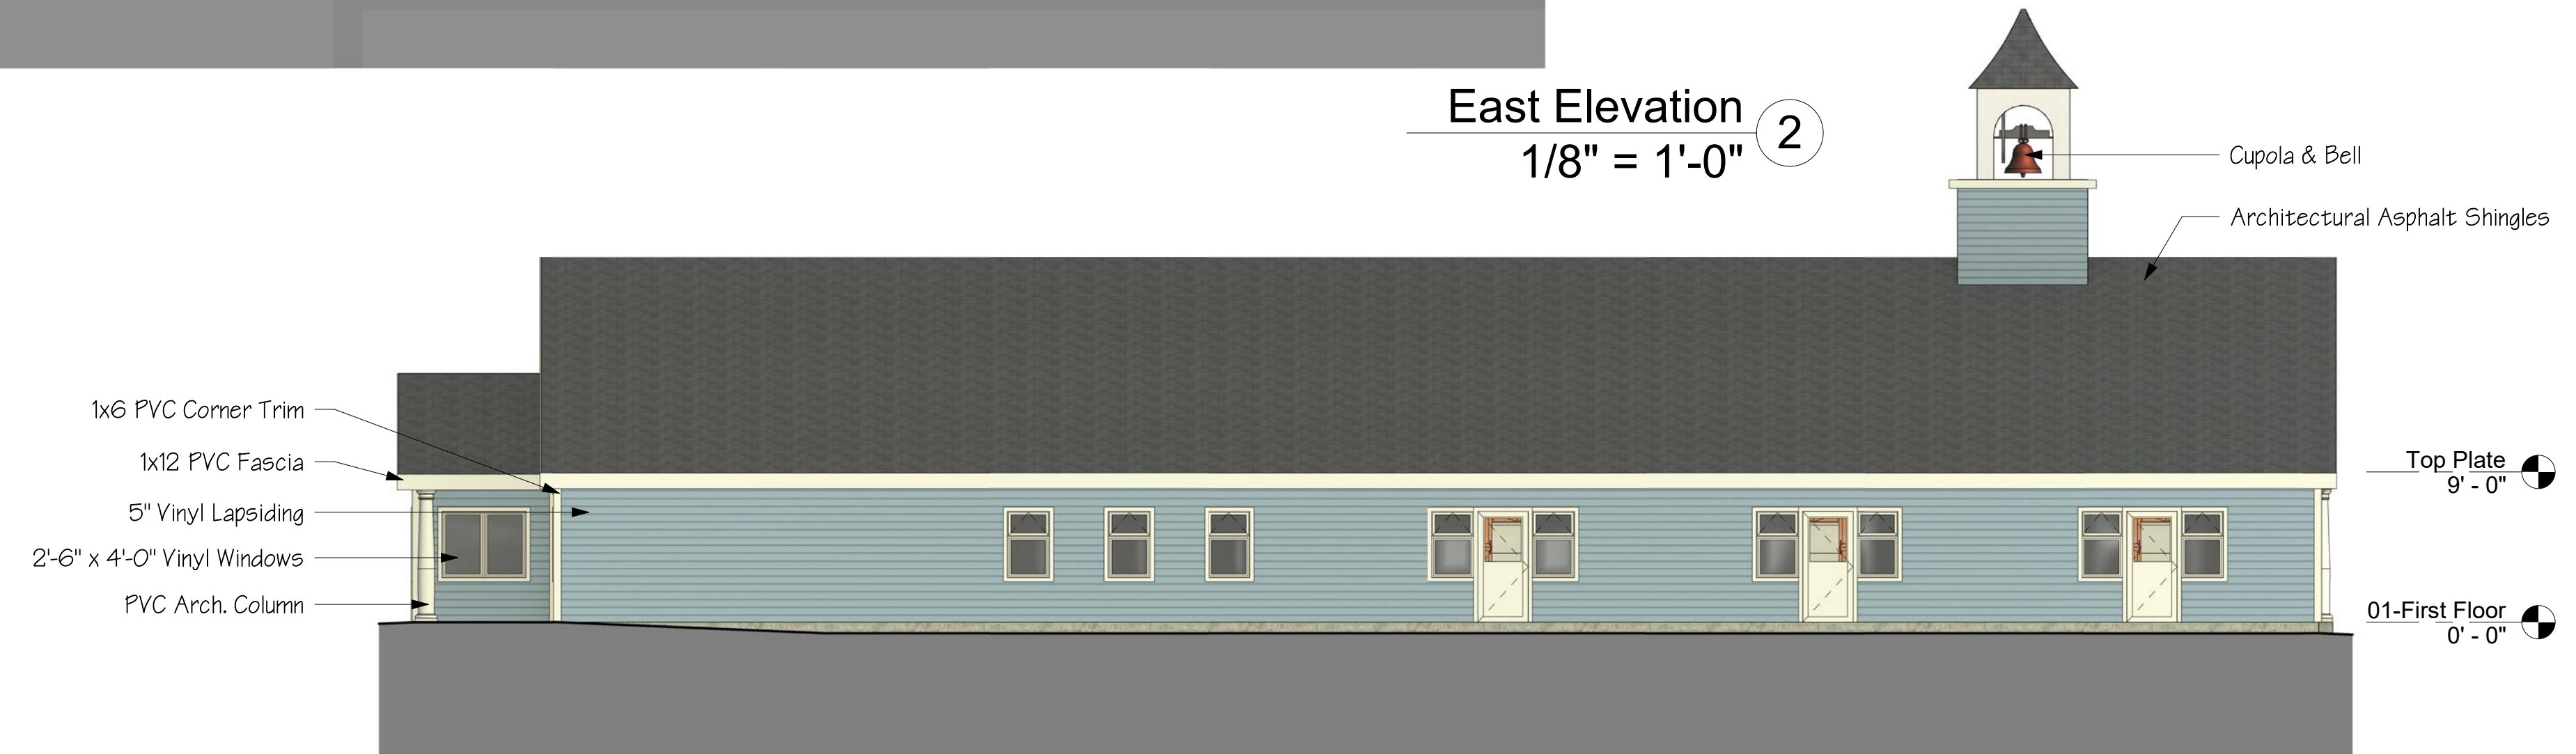

North Elevation 1
1/8" = 1'-0"

NOT FOR CONSTRUCTION



100 Riverview Plaza, Suite 204
Middletown, CT 06457
phone: 860-346-1333
www.landmarkarch.com

No.	Description	Date

THE INFORMATION CONTAINED IN THIS SET OF DOCUMENTS IS PROPRIETARY BY NATURE. ANY USE OR DISCLOSURE OTHER THAN THAT WHICH RELATES TO THE MENTIONED PROJECT IS STRICTLY PROHIBITED.

PROJECT: 6 Brooks Court Haddam, CT
Town & Country Haddam Facility

PD
2/15/2024

Elevations

A-2.0