

HADDAM ZONING BOARD OF APPEALS
APPLICATION FOR: VARIANCE,
APPEAL OR CERTIFICATE OF LOCATION
PHONE: 860-345-8531 FAX: 860-345-5169

11/16/2021
(Date)

APPLICANT: Irene Alesh PHONE # 860.573-6156
MAILING ADDRESS: 27 Filley Road HADDAM CT 06438
OWNER: Irene Alesh & Joe Alesh PHONE #
MAILING ADDRESS: 27 Filley Rd
E-MAIL ADDRESS: KOKER97@gmail.com
LOCATION OF SUBJECT PROPERTY:
DEED: VOLUME PAGE
ZONING CLASSIFICATION: ASSESSORS MAP# 46 LOT# 15 B

PLEASE CHECK ONE: Variance request Appeal

SECTION(S) OF THE ZONING ORDINANCE APPEALED:

If application is for a variance, please complete the following section (attach additional sheets if necessary):

- a.) List section of Zoning Regulations for which you seek a variance:
- b.) Describe nature of variance: ADD 3 to 5 feet to garage
- c.) What specific Hardship is claimed? (Please print or type) TOO CLOSE TO my neighbor's property line

If application is to APPEAL an order of the Zoning Enforcement Officer, please describe the nature of the order and basis of the appeal

SUPPORTING DOCUMENTS: attach twelve (12) copies each of plans, plot plans, and other supporting documents with this application. Please do not mount on poster board.

I/We hereby depose and say that all the above statements, and the statements contained in all papers attached to this application are true to the best of my (our) knowledge and belief.


Irene Alesh
SIGNATURE OF OWNER
Irene Alesh
PRINT NAME

Irene Alesh
SIGNATURE OF APPLICANT
IRENE ALESH
PRINT NAME

For ZBA use only:

DATE RECEIVED DATE OF HEARING DATE OF DECISION
APPROVED: DISAPPROVED: WITHDRAWN:
CONDITIONS OF APPROVAL:

SIGNED: Chairman, Haddam Zoning Board of Appeals
PRINT NAME: PERMIT #: ZBA-21-002

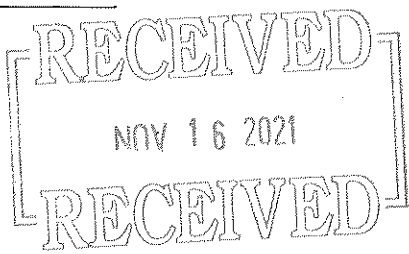

U.S. POSTAL SERVICE **CERTIFICATE OF MAILING**
MAY BE USED FOR DOMESTIC AND INTERNATIONAL MAIL, DOES NOT
PROVIDE FOR INSURANCE—POSTMASTER

Received From:

Irene Alesh
27 Filley Rd.
HADDAM, CT 06438

One piece of ordinary mail addressed to:

Robert Arigoni
21 Filley Rd
HADDAM, CT 06438

PS Form 3817, Mar. 1989

Abbuter letter

U.S. POSTAGE PAID
FCM LETTER
HADDAM, CT
06438
NOV 17 21
AMOUNT
\$1.65
R2305K134448-07



ZBA meeting 1.27.22

Rachel Francisco <landuse@haddam.org>

Fri 12/3/2021 9:21 AM

To: koker97@gmail.com <koker97@gmail.com>

Irene

The meeting for your variance request is planned for January 27, 2022. Please feel free to contact me with any questions.

Best,

Rachel McDonnell

Administrative Coordinator


Land Use Department

Town of Haddam

30 Field Park Drive

Haddam, Connecticut 06438

Telephone: 860-345-8531 x:216

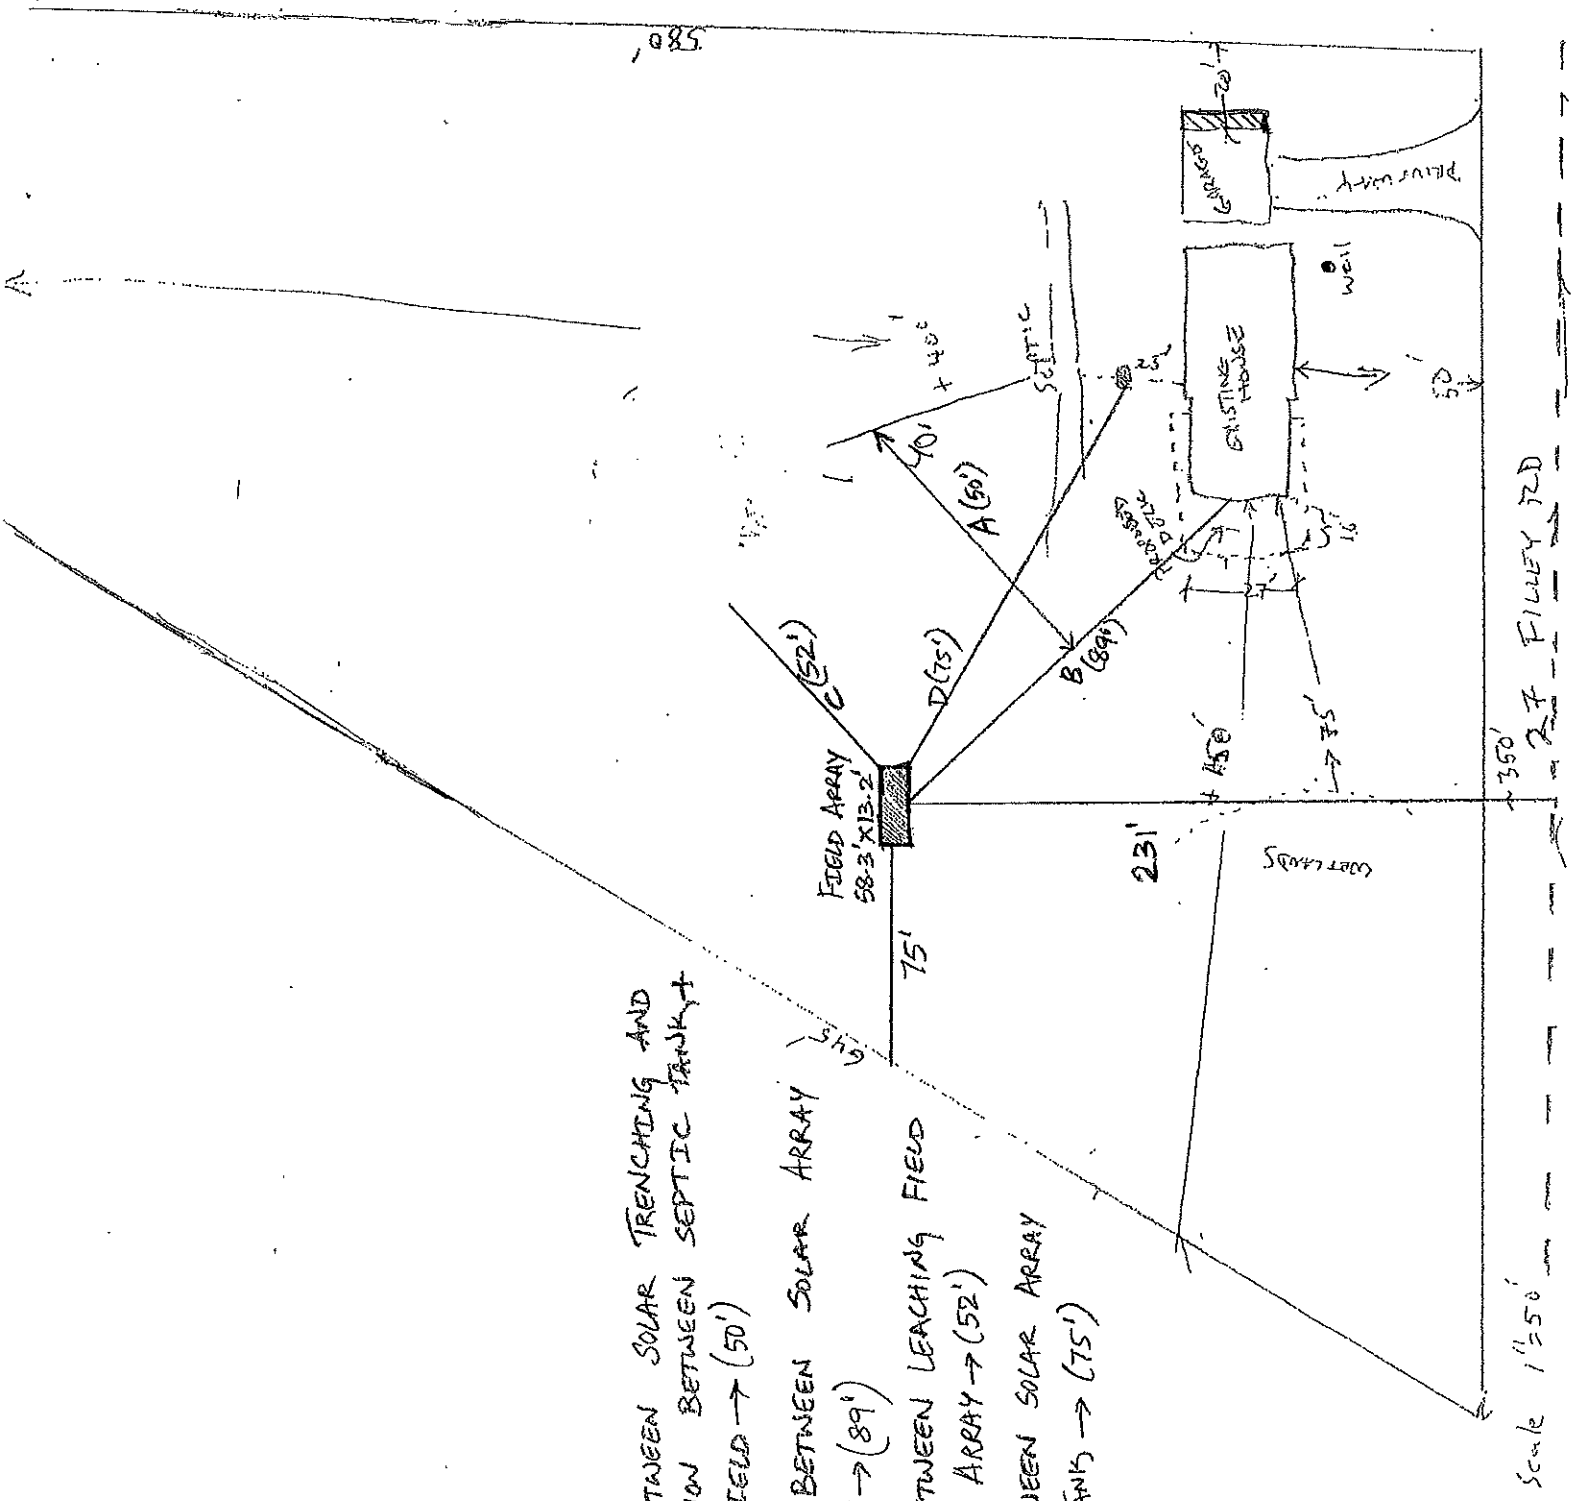

- A → DISTANCE BETWEEN SOLAR TRENCHING AND THE CONNECTION BETWEEN SEPTIC TANK + LEACHING FIELD → (50')
- B → TRENCHING BETWEEN SOLAR ARRAY AND HOUSE → (89')
- C → DISTANCE BETWEEN LEACHING FIELD AND SOLAR ARRAY → (52')
- D → DISTANCE BETWEEN SOLAR ARRAY AND SEPTIC TANK → (75')

27 Filley Rd
 Map 46
 Lot 015B

Scale 1" = 50'