

**Higganum Center Universally  
Accessible Multi-generational  
Recreation Plan**

*January 25, 2024*



# Team



**Phil Barlow**  
Landscape Architect




**Mary Dehais**  
Senior Landscape Designer



**Andy Lau**  
Landscape Designer



Engage | Design | Advance

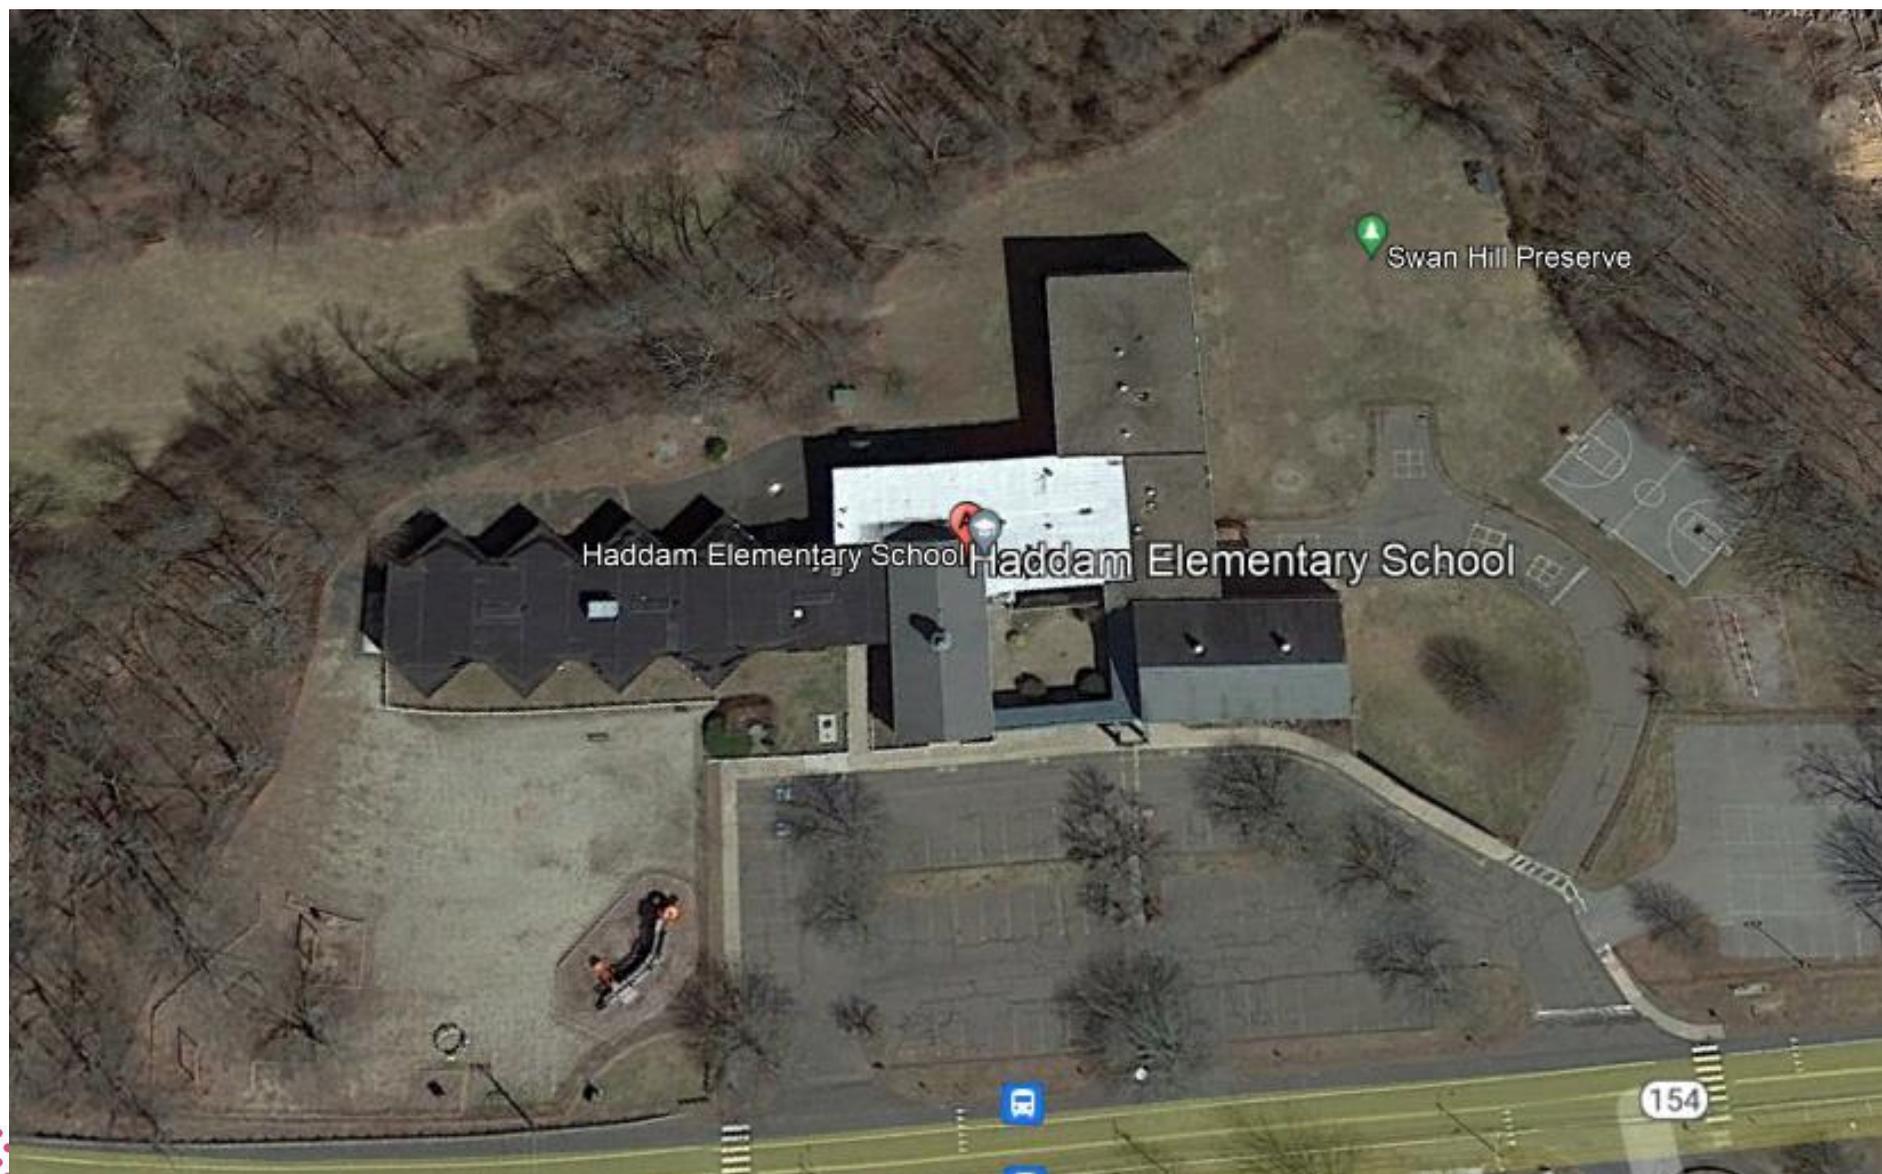






Engage | Design | Advance



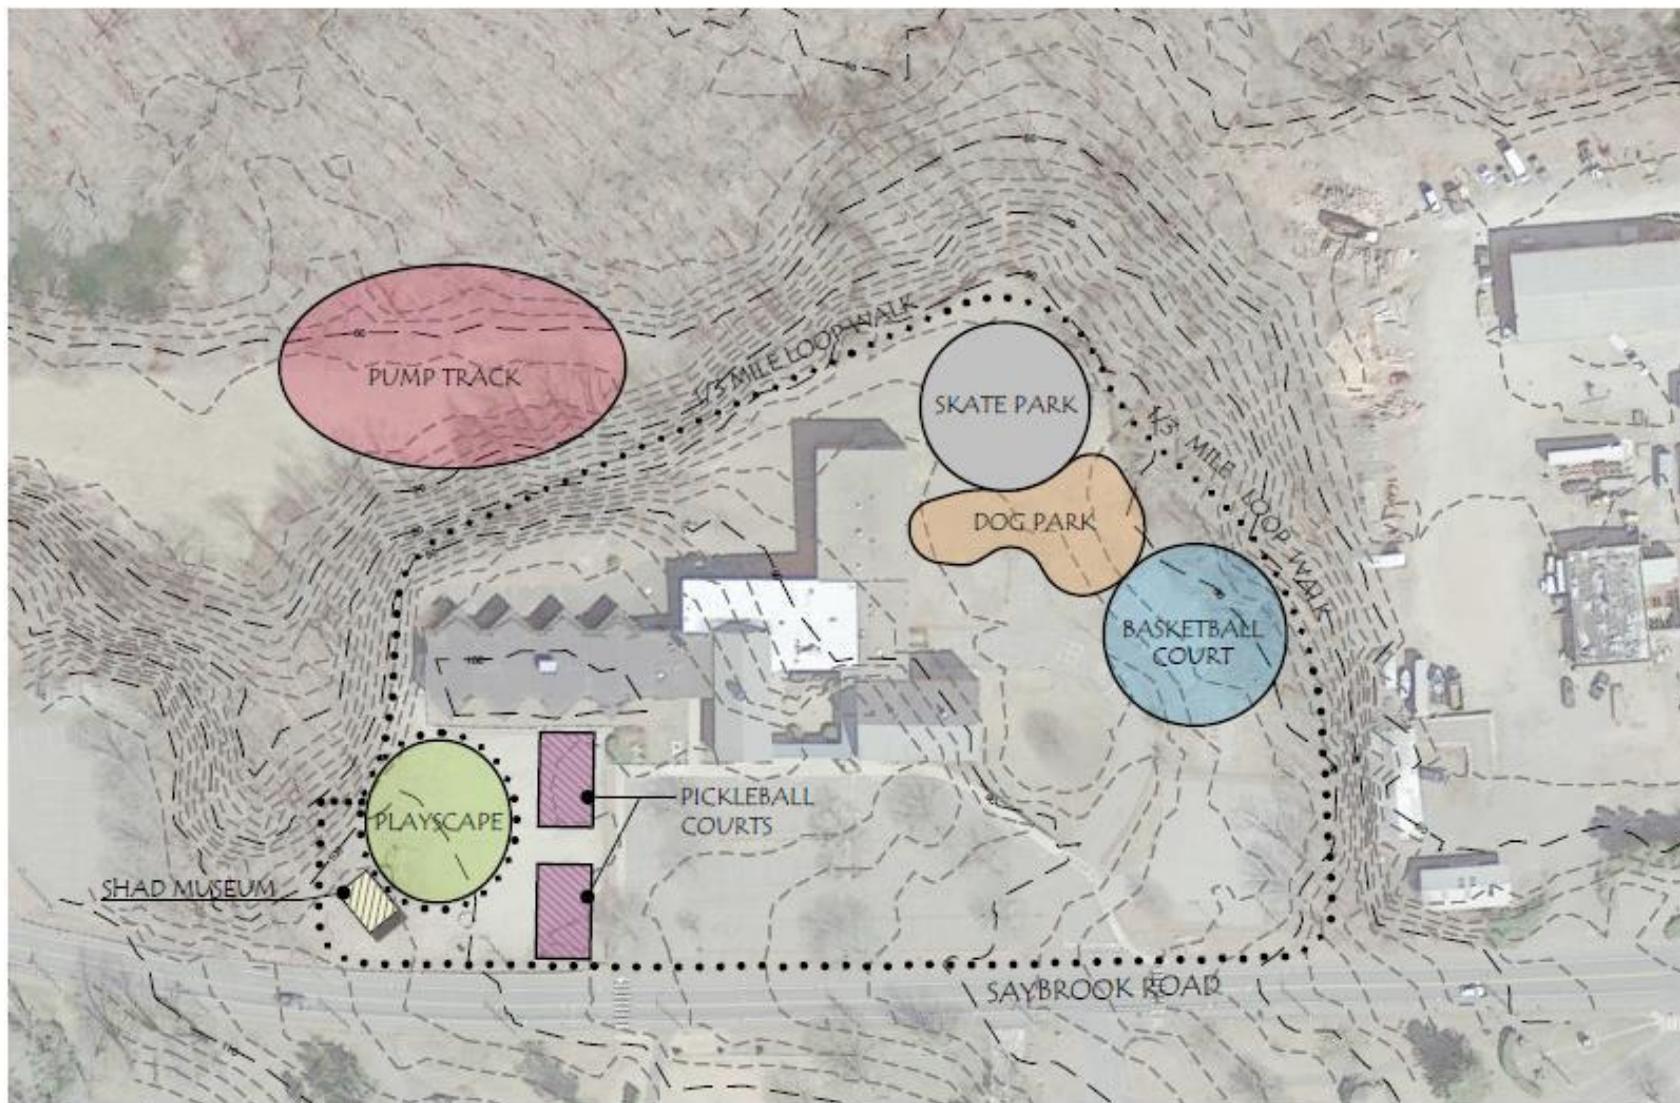

### LEGEND

- PUMP TRACK
- DOG PARK
- SKATE PARK
- PLAYSCAPE
- PICKLEBALL COURTS
- SHAD MUSEUM
- BASKETBALL COURT
- 1/3 MILE LOOP WALK



## MASTER PLAN UNIVERSALLY ACCESSIBLE MULTI-GENERATIONAL PLAY ENVIRONMENT HADDAM, CT




418 Ashmun Street  
Hartford, CT 06115  
860-237-7200  
fhi@fhi.com


INSURE | DESIGN | ADVANCE


November, 2023

404 Anglin Street Haddam, CT 06424 860-267-7280 <a href="http://fhi-studio.com">fhi-studio.com</a>	
ENGAGE   DESIGN   ADVANCE	
Prepared For: <b>TOWN OF HADDAM</b>	
Consultant:	
<b>PROPOSED:</b> <b>HADDAM UNIVERSAL ACCESS          MULTI-GENERATIONAL PLAY          ENVIRONMENT</b> 272 SAVEBROOK ROAD HADDAM, CT	
Sheet Description: <b>Planting Plan</b>	
Date:	
Issue Date: DECEMBER 14, 2023	
Scale: AS NOTED	Drawn by: AL
Project Number: P2006	
Sheet #: <b>L-4.0</b>	

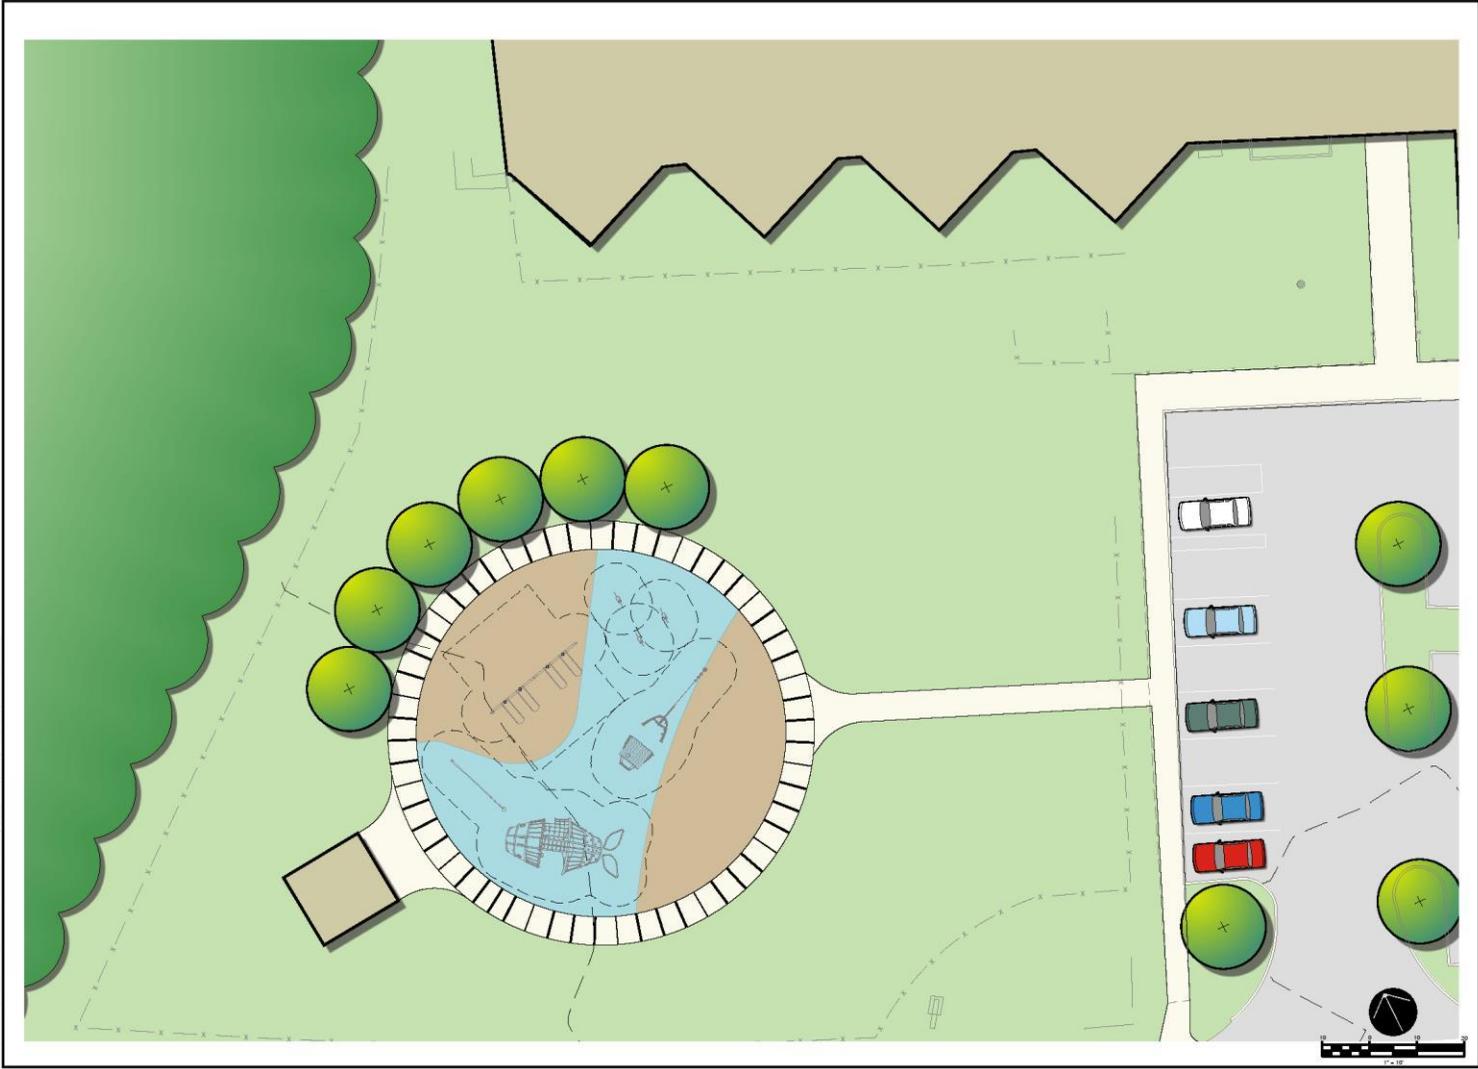

C:\Users\aluff\OneDrive\Documents\Haddam Universal Access Multi-Generational Play Environment - Landscape\20230814\_11:52:07 PM\_Arch.dwg

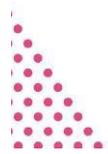

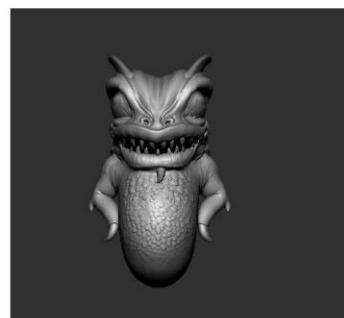

MATERIAL BOARD  
 UNIVERSALLY ACCESSIBLE MULTI-GENERATIONAL  
 PLAY ENVIRONMENT HADDAM, CT



January, 2024

Engage | Design | Advance







HADDAM REC AREA



MEO231085 • 12.20.2023

ELEMENTS FOR A GREAT OUTDOORS

© 2023 Landscape Structures. All Rights Reserved

MATERIAL BOARD  
UNIVERSALLY ACCESSIBLE MULTI-GENERATIONAL  
PLAY ENVIRONMENT HADDAM, CT



416 Asylum Street  
Hartford, CT 06103  
860-247-7200  
fhi.studio.com

ENGAGE | DESIGN | ADVANCE

January, 2024



MATERIAL BOARD  
UNIVERSALLY ACCESSIBLE MULTI-GENERATIONAL  
PLAY ENVIRONMENT HADDAM, CT



416 Asylum Street  
Hartford, CT 06103  
860-247-7200  
fhistudio.com

ENGAGE | DESIGN | ADVISOR

