

PROJECT DATA

BUILDING DATA


MAIN LEVEL: 20 UNITS
 LOWER LEVEL : 13 UNITS
 TOTAL: 33 UNITS

BUILDING SQUARE FOOTAGE


MAIN LEVEL: 17,723 SF
 LOWER LEVEL : 17,723 SF
 TOTAL: 35,446 SF

COMMUNITY CENTER SF

MAIN LEVEL: 13,054 SF

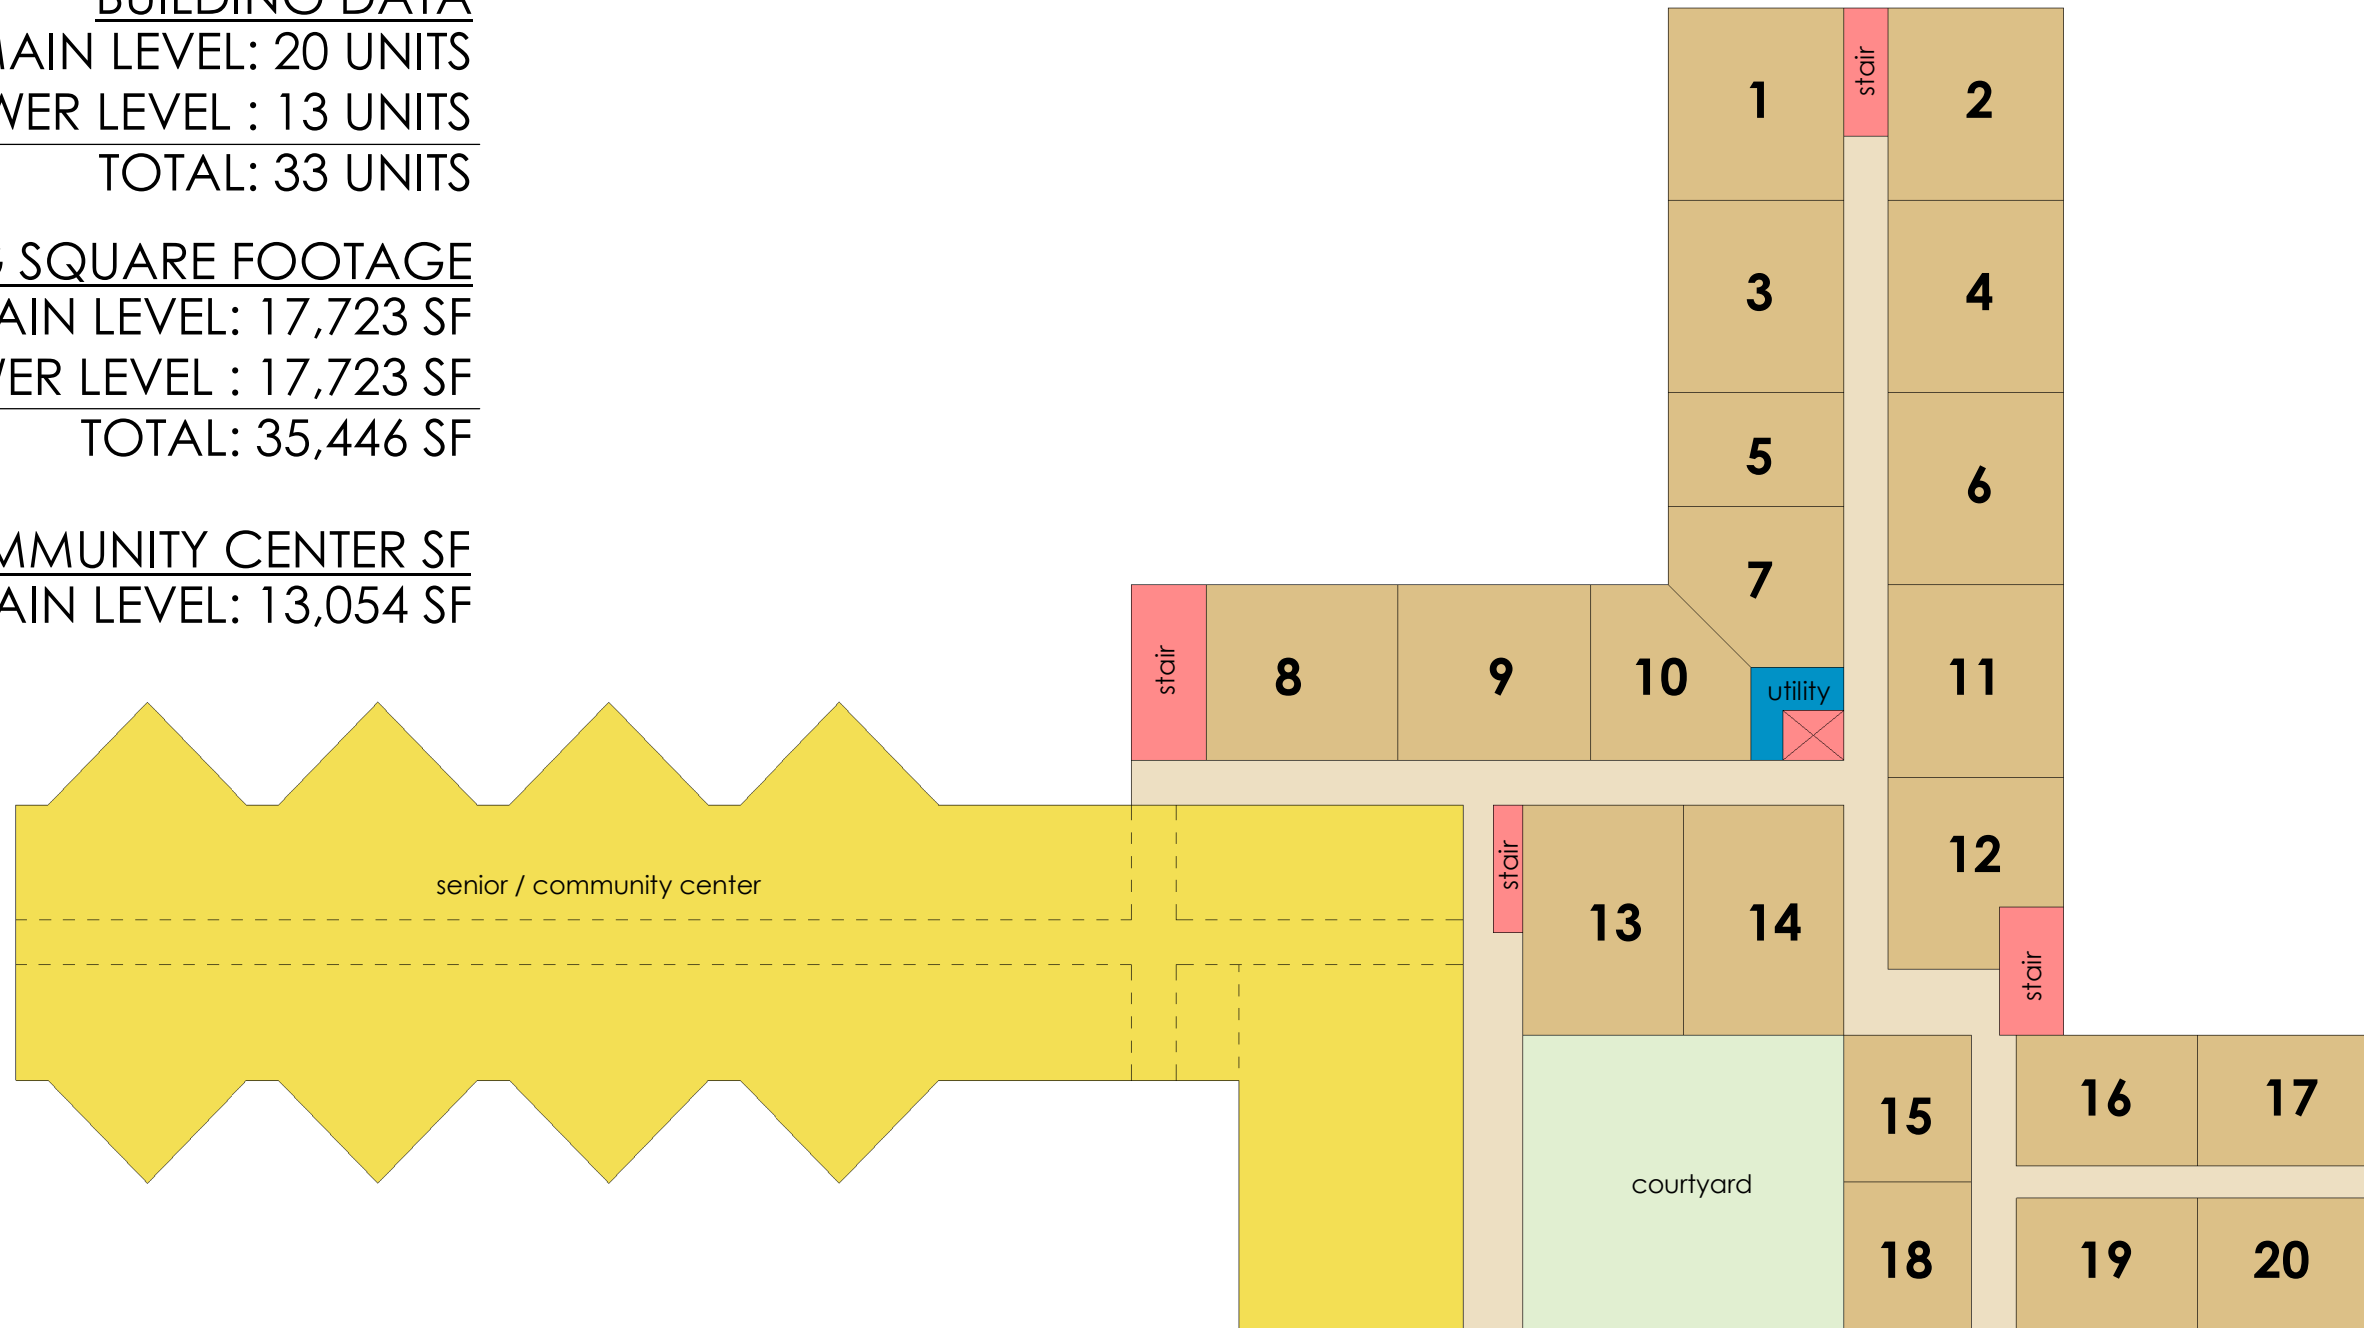

1 MAIN LEVEL PLAN
 1" = 30'-0"

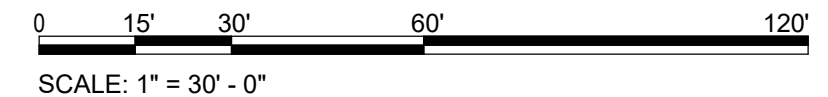

PROJECT DATA

BUILDING DATA


MAIN LEVEL: 20 UNITS
 LOWER LEVEL : 13 UNITS
 TOTAL: 33 UNITS

BUILDING SQUARE FOOTAGE


MAIN LEVEL: 17,723 SF
 LOWER LEVEL : 17,723 SF
 TOTAL: 35,446 SF

COMMUNITY CENTER SF




MAIN LEVEL: 13,054 SF

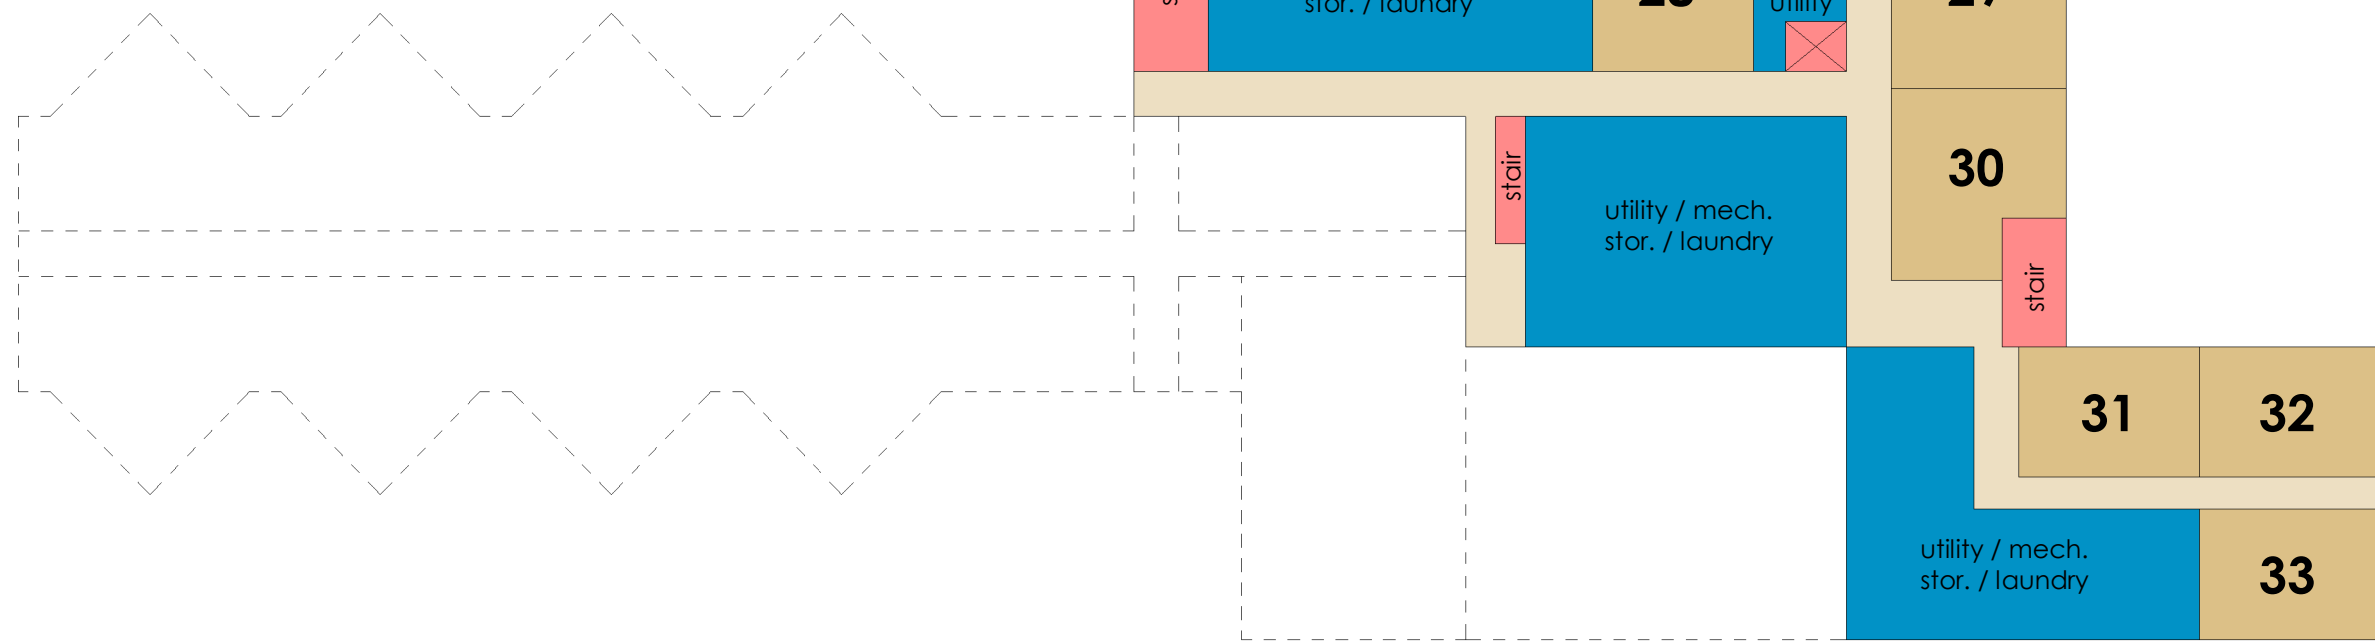

1 LOWER LEVEL PLAN
 1" = 30'-0"

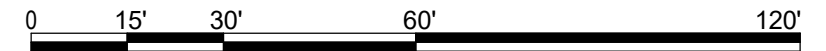

SCALE: 1" = 30' - 0"

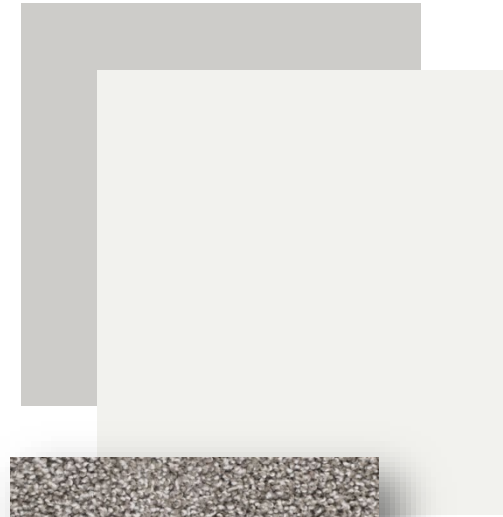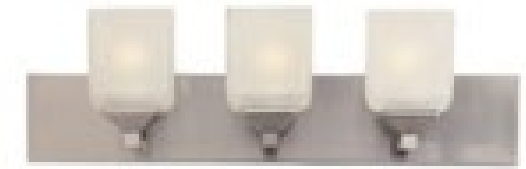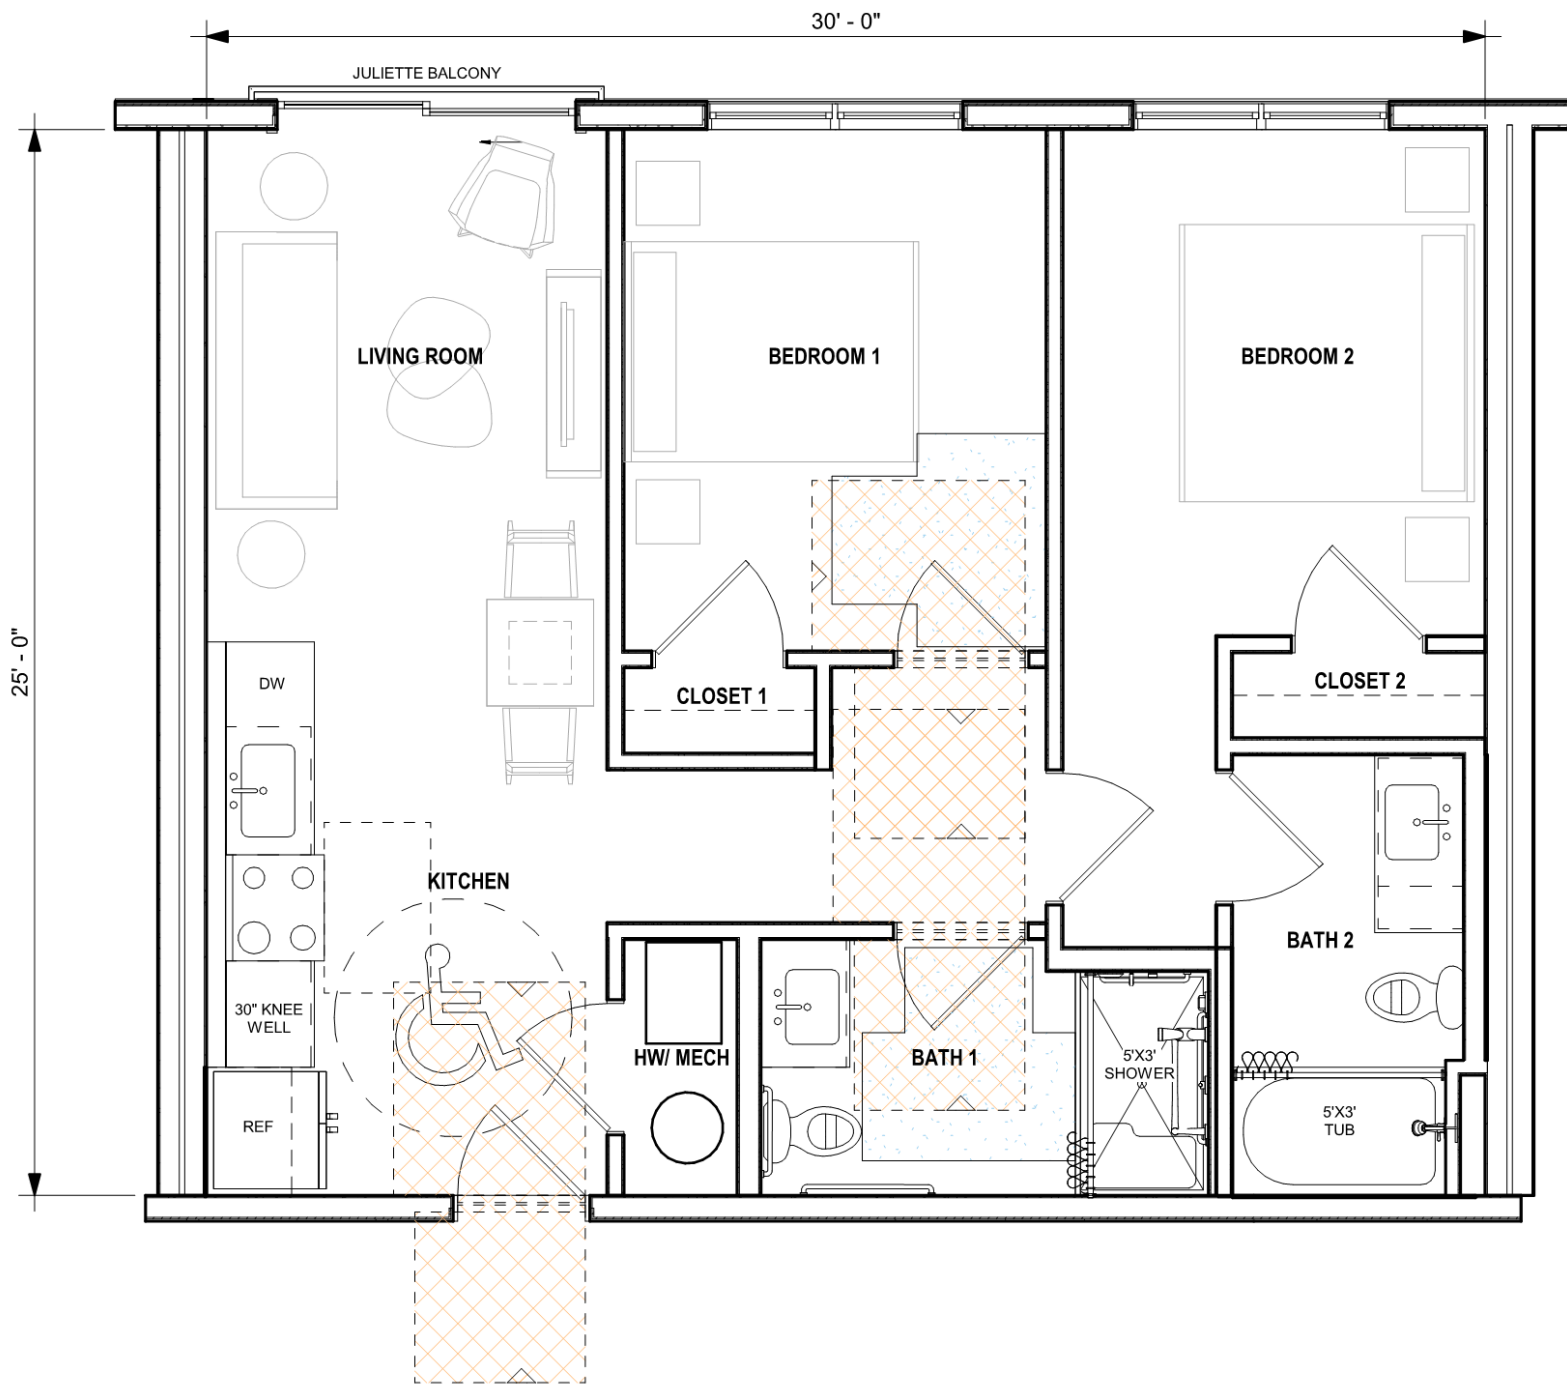

Basis of Design

2 BDR/2 BA 798 HEATED SF_ANSI-A