
## **BORING LOCATION MAP**

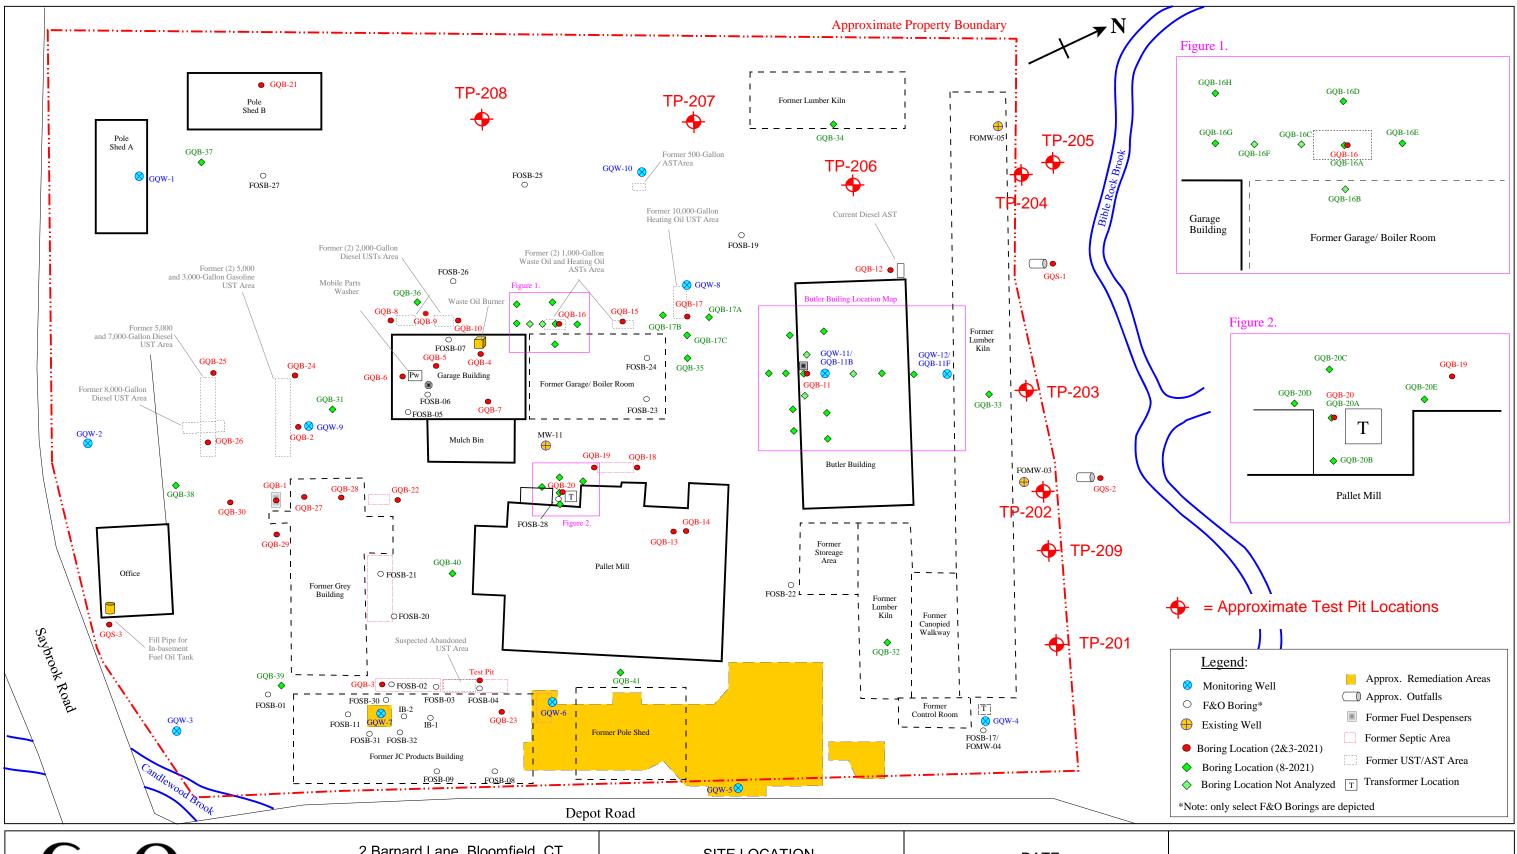

GEOQUEST, inc.

2 Barnard Lane, Bloomfield, CT Tel: (860) 243-1757 Fax: (860) 243-9414

SITE LOCATION
300 & 305 Saybrook Road
Higganum, Connecticut

<u>DATE</u> August 2021 PROJECT NUMBER 2285