

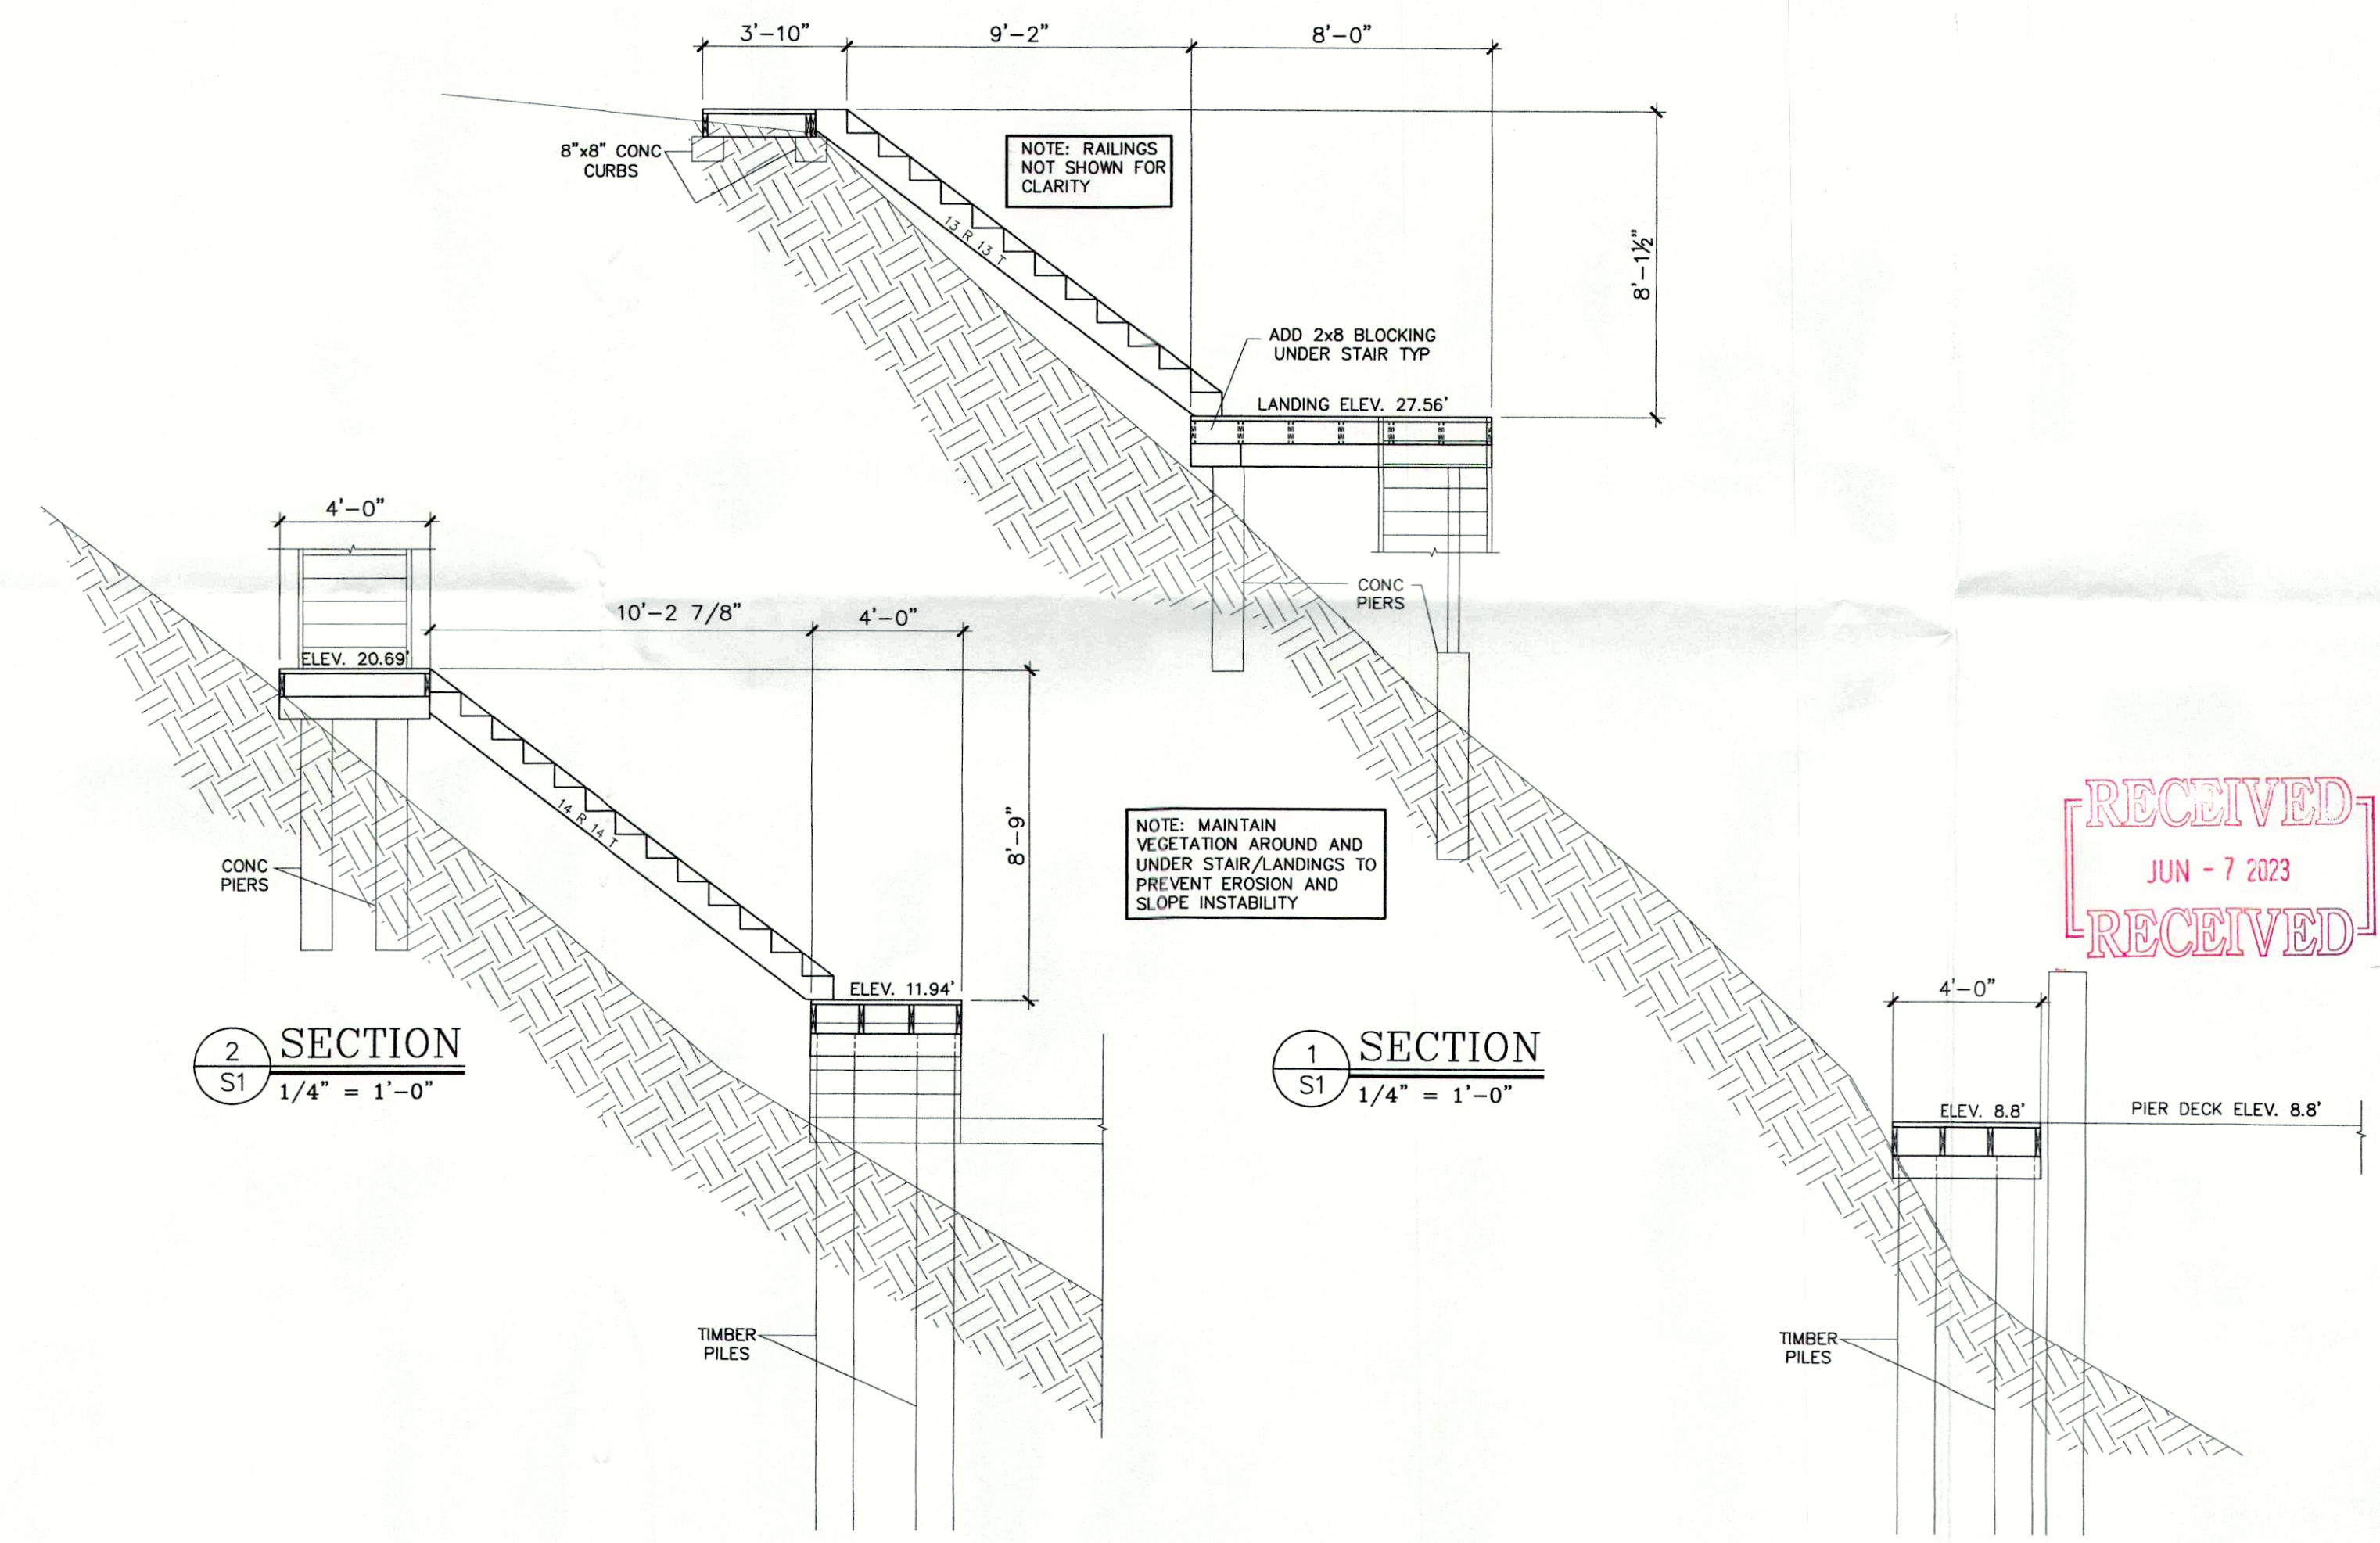
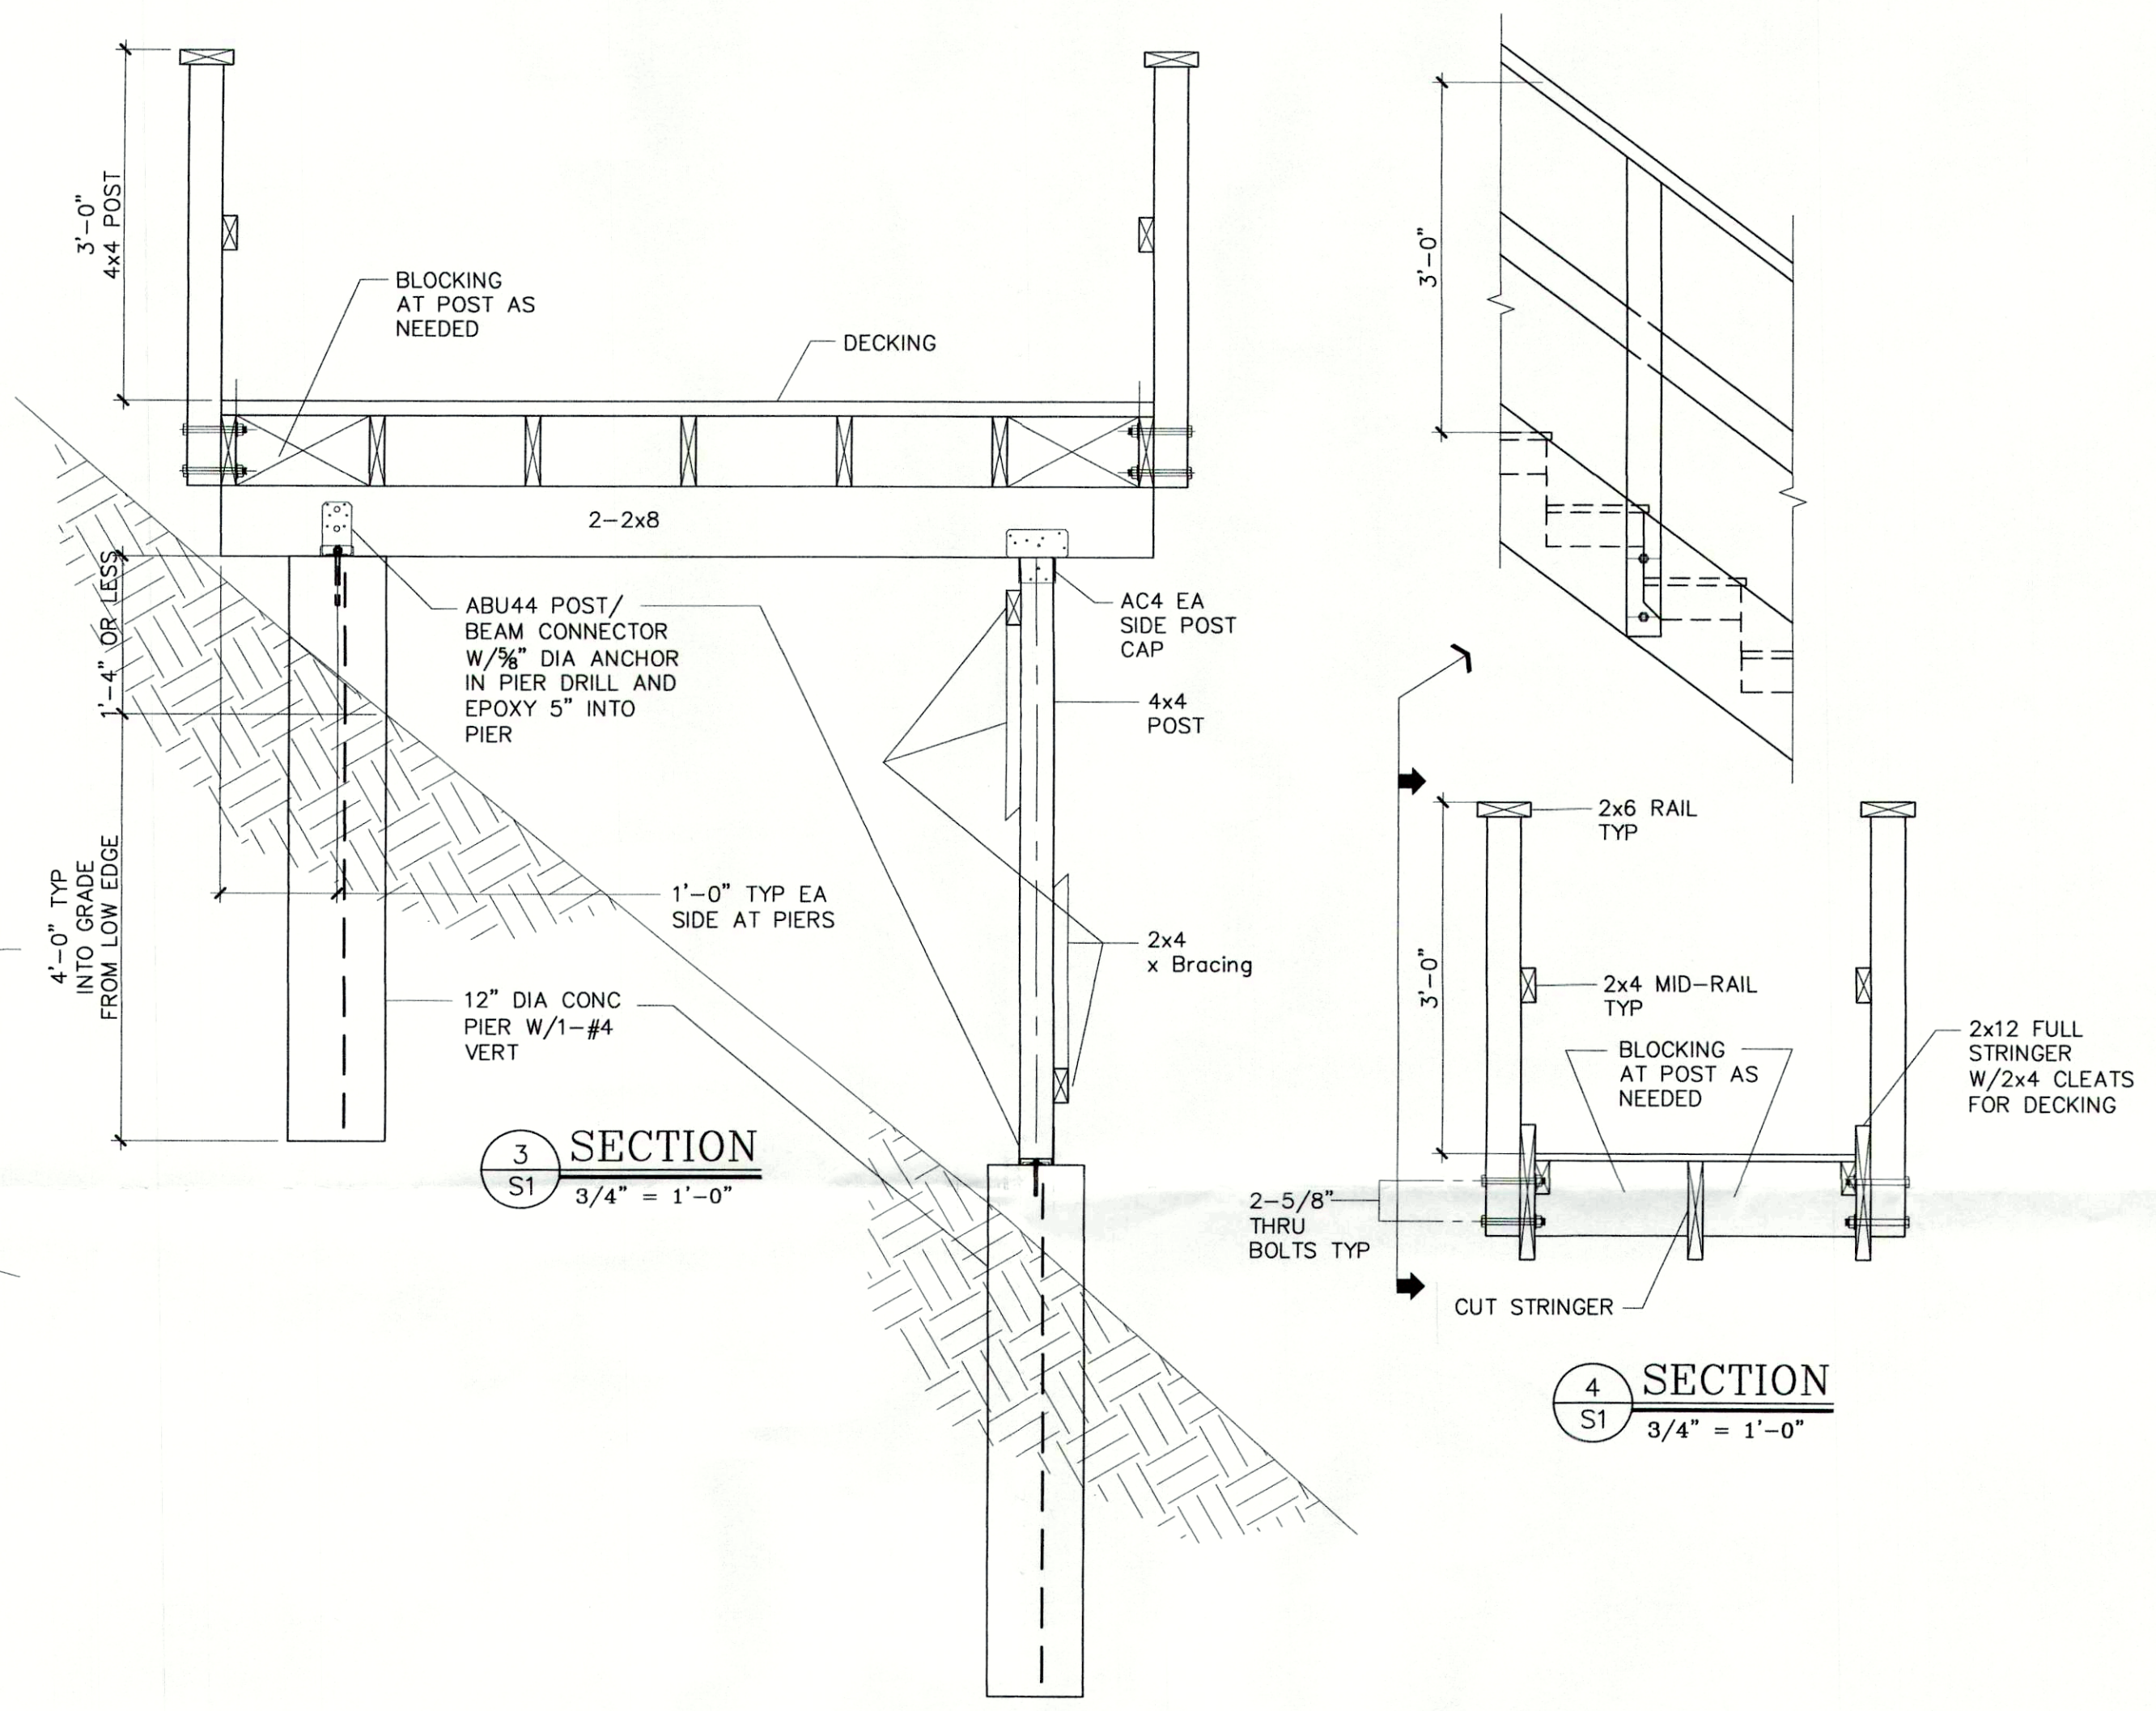


Keynotes / General Notes:  
 ELEVATION DATUM: 1988 NAVD  
 LOADING:  
 LIVE LOAD 40 PSF  
 SNOW LOAD 30 PSF  
 CONCRETE: AIR ENTRAINED F<sub>c</sub>=4000 PSI  
 WOOD FRAMING: SYP #2 PRESSURE TREATED.

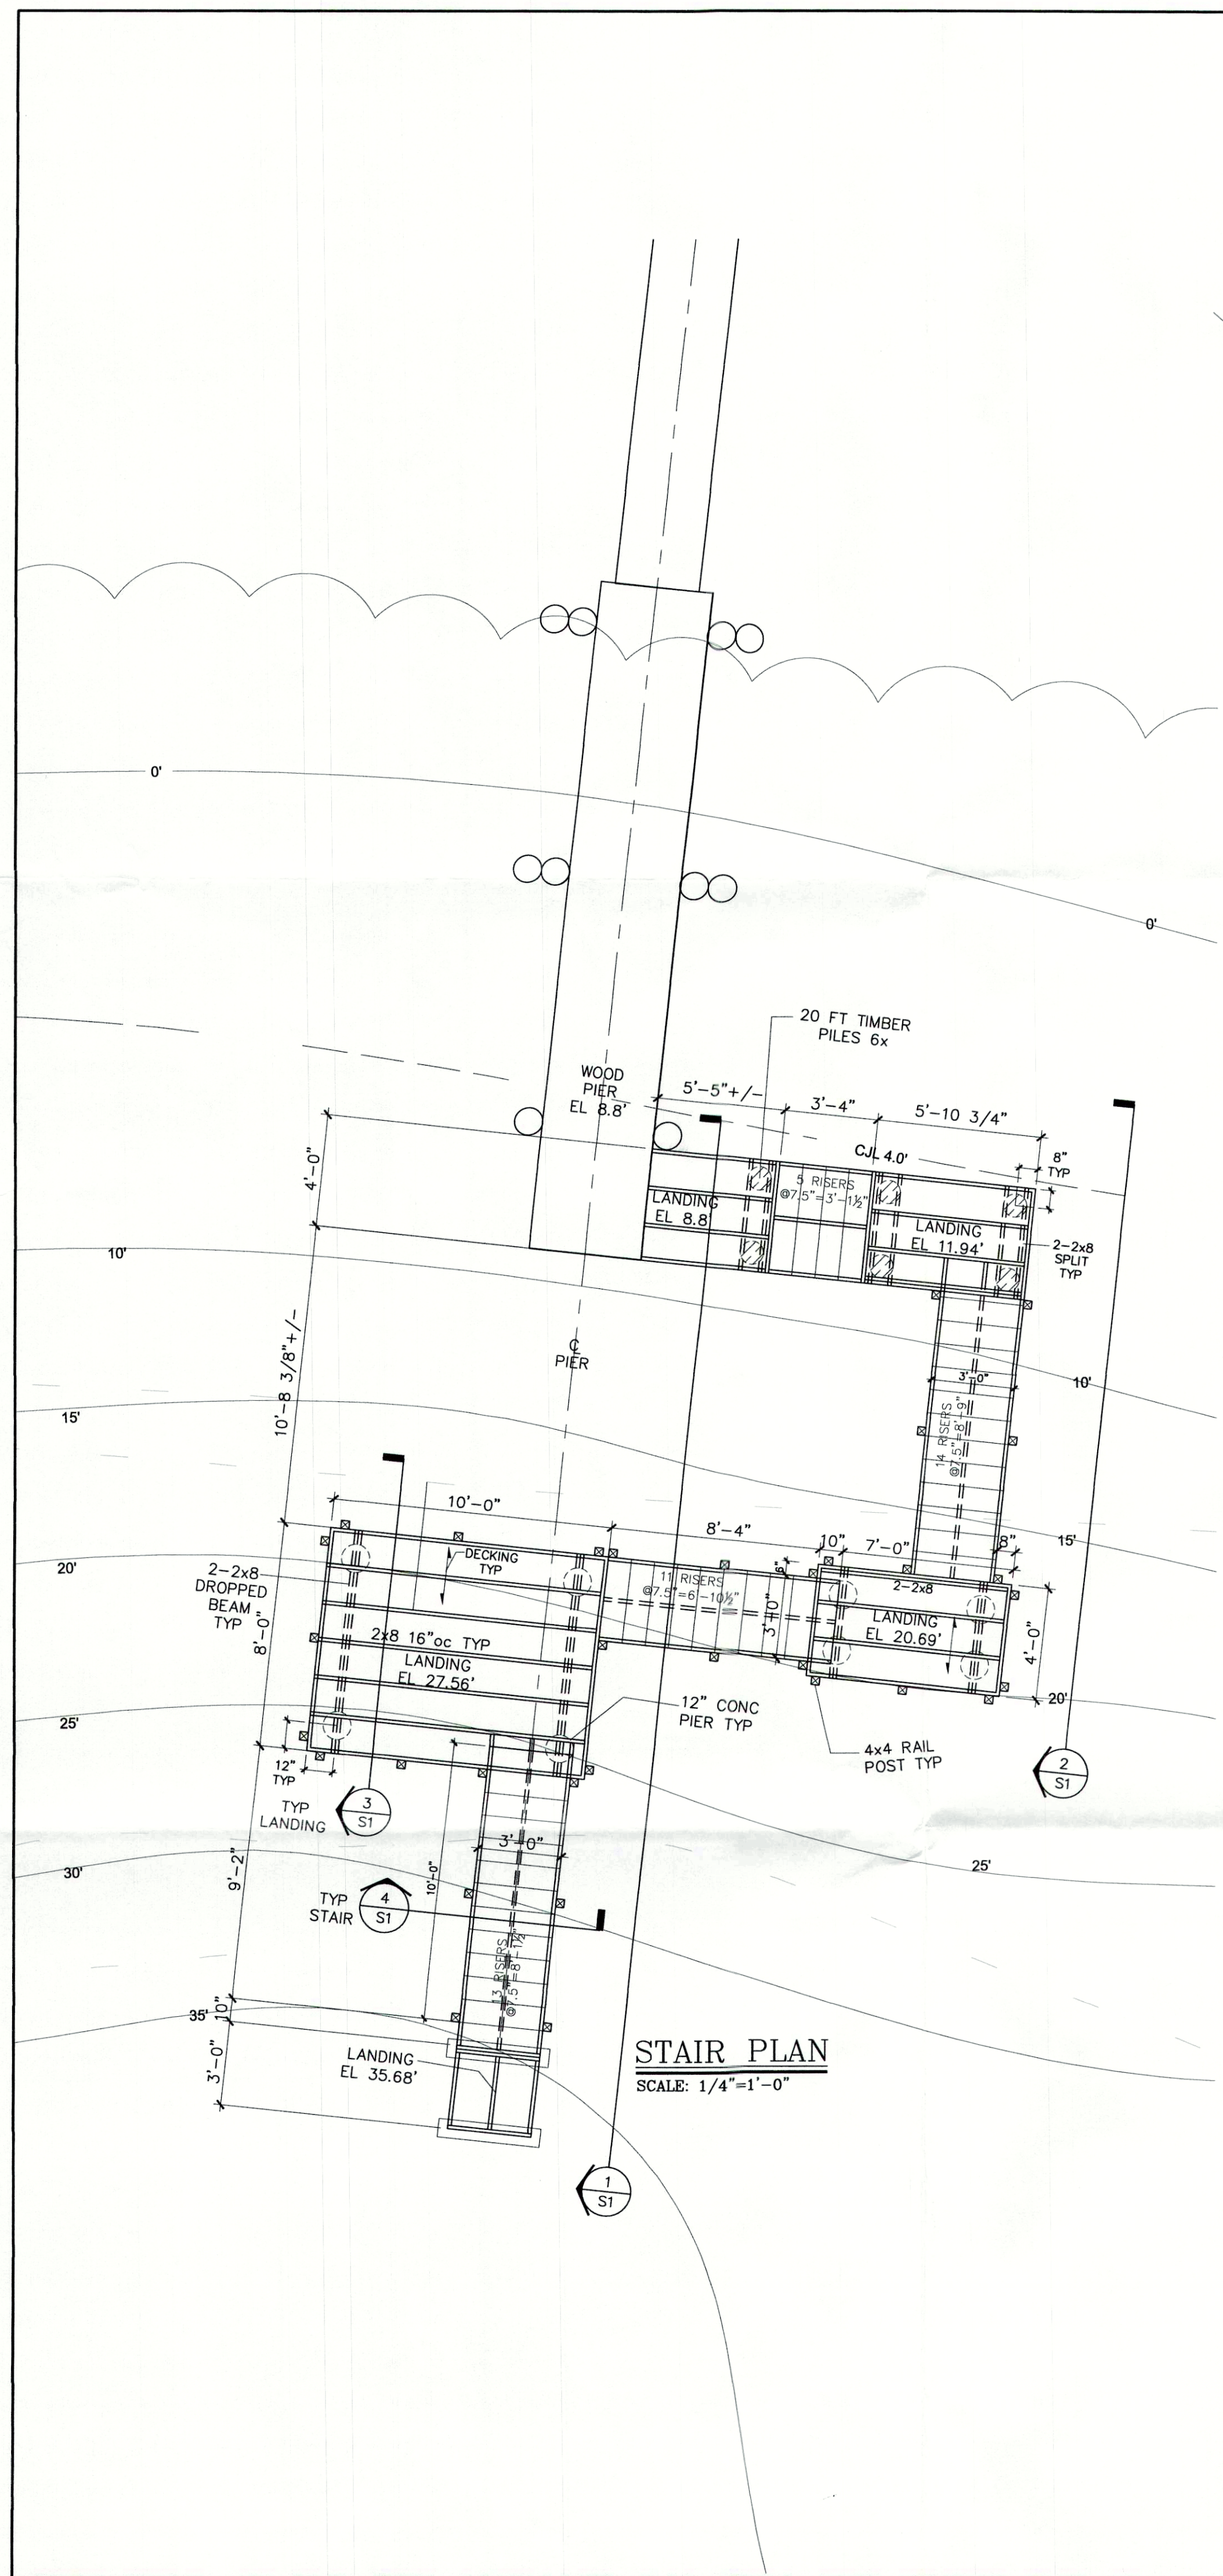

RECEIVED  
 JUN - 7 2023  
 RECEIVED

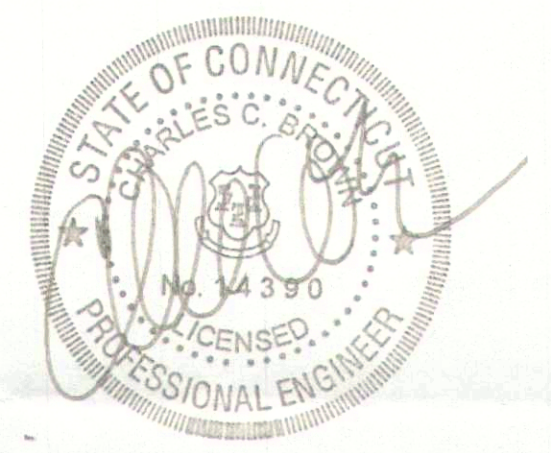

05/06/2023 ISSUED FOR PERMIT

**STAIR TO RIVER  
 PLANS AND DETAILS**

26 HORTON ROAD  
 HADDAM, CT

**CONSTRUCTION**

DATE: 03/30/2023	DRAWING NO:
PROJECT: #23096	<b>S1</b>
SCALE: AS NOTED	
DRAWN BY: CCB	
CHECKED BY: XXX	